


**NOTE: PRELIMINARY DRAWING
FOR TENDER PURPOSES ONLY**

LEGEND:

- MB1 - MAIN BUS BAR 1
MB2 - MAIN BUS BAR 2
OHL - OVERHEAD LINE
----- PHASE 2 (FUTURE)

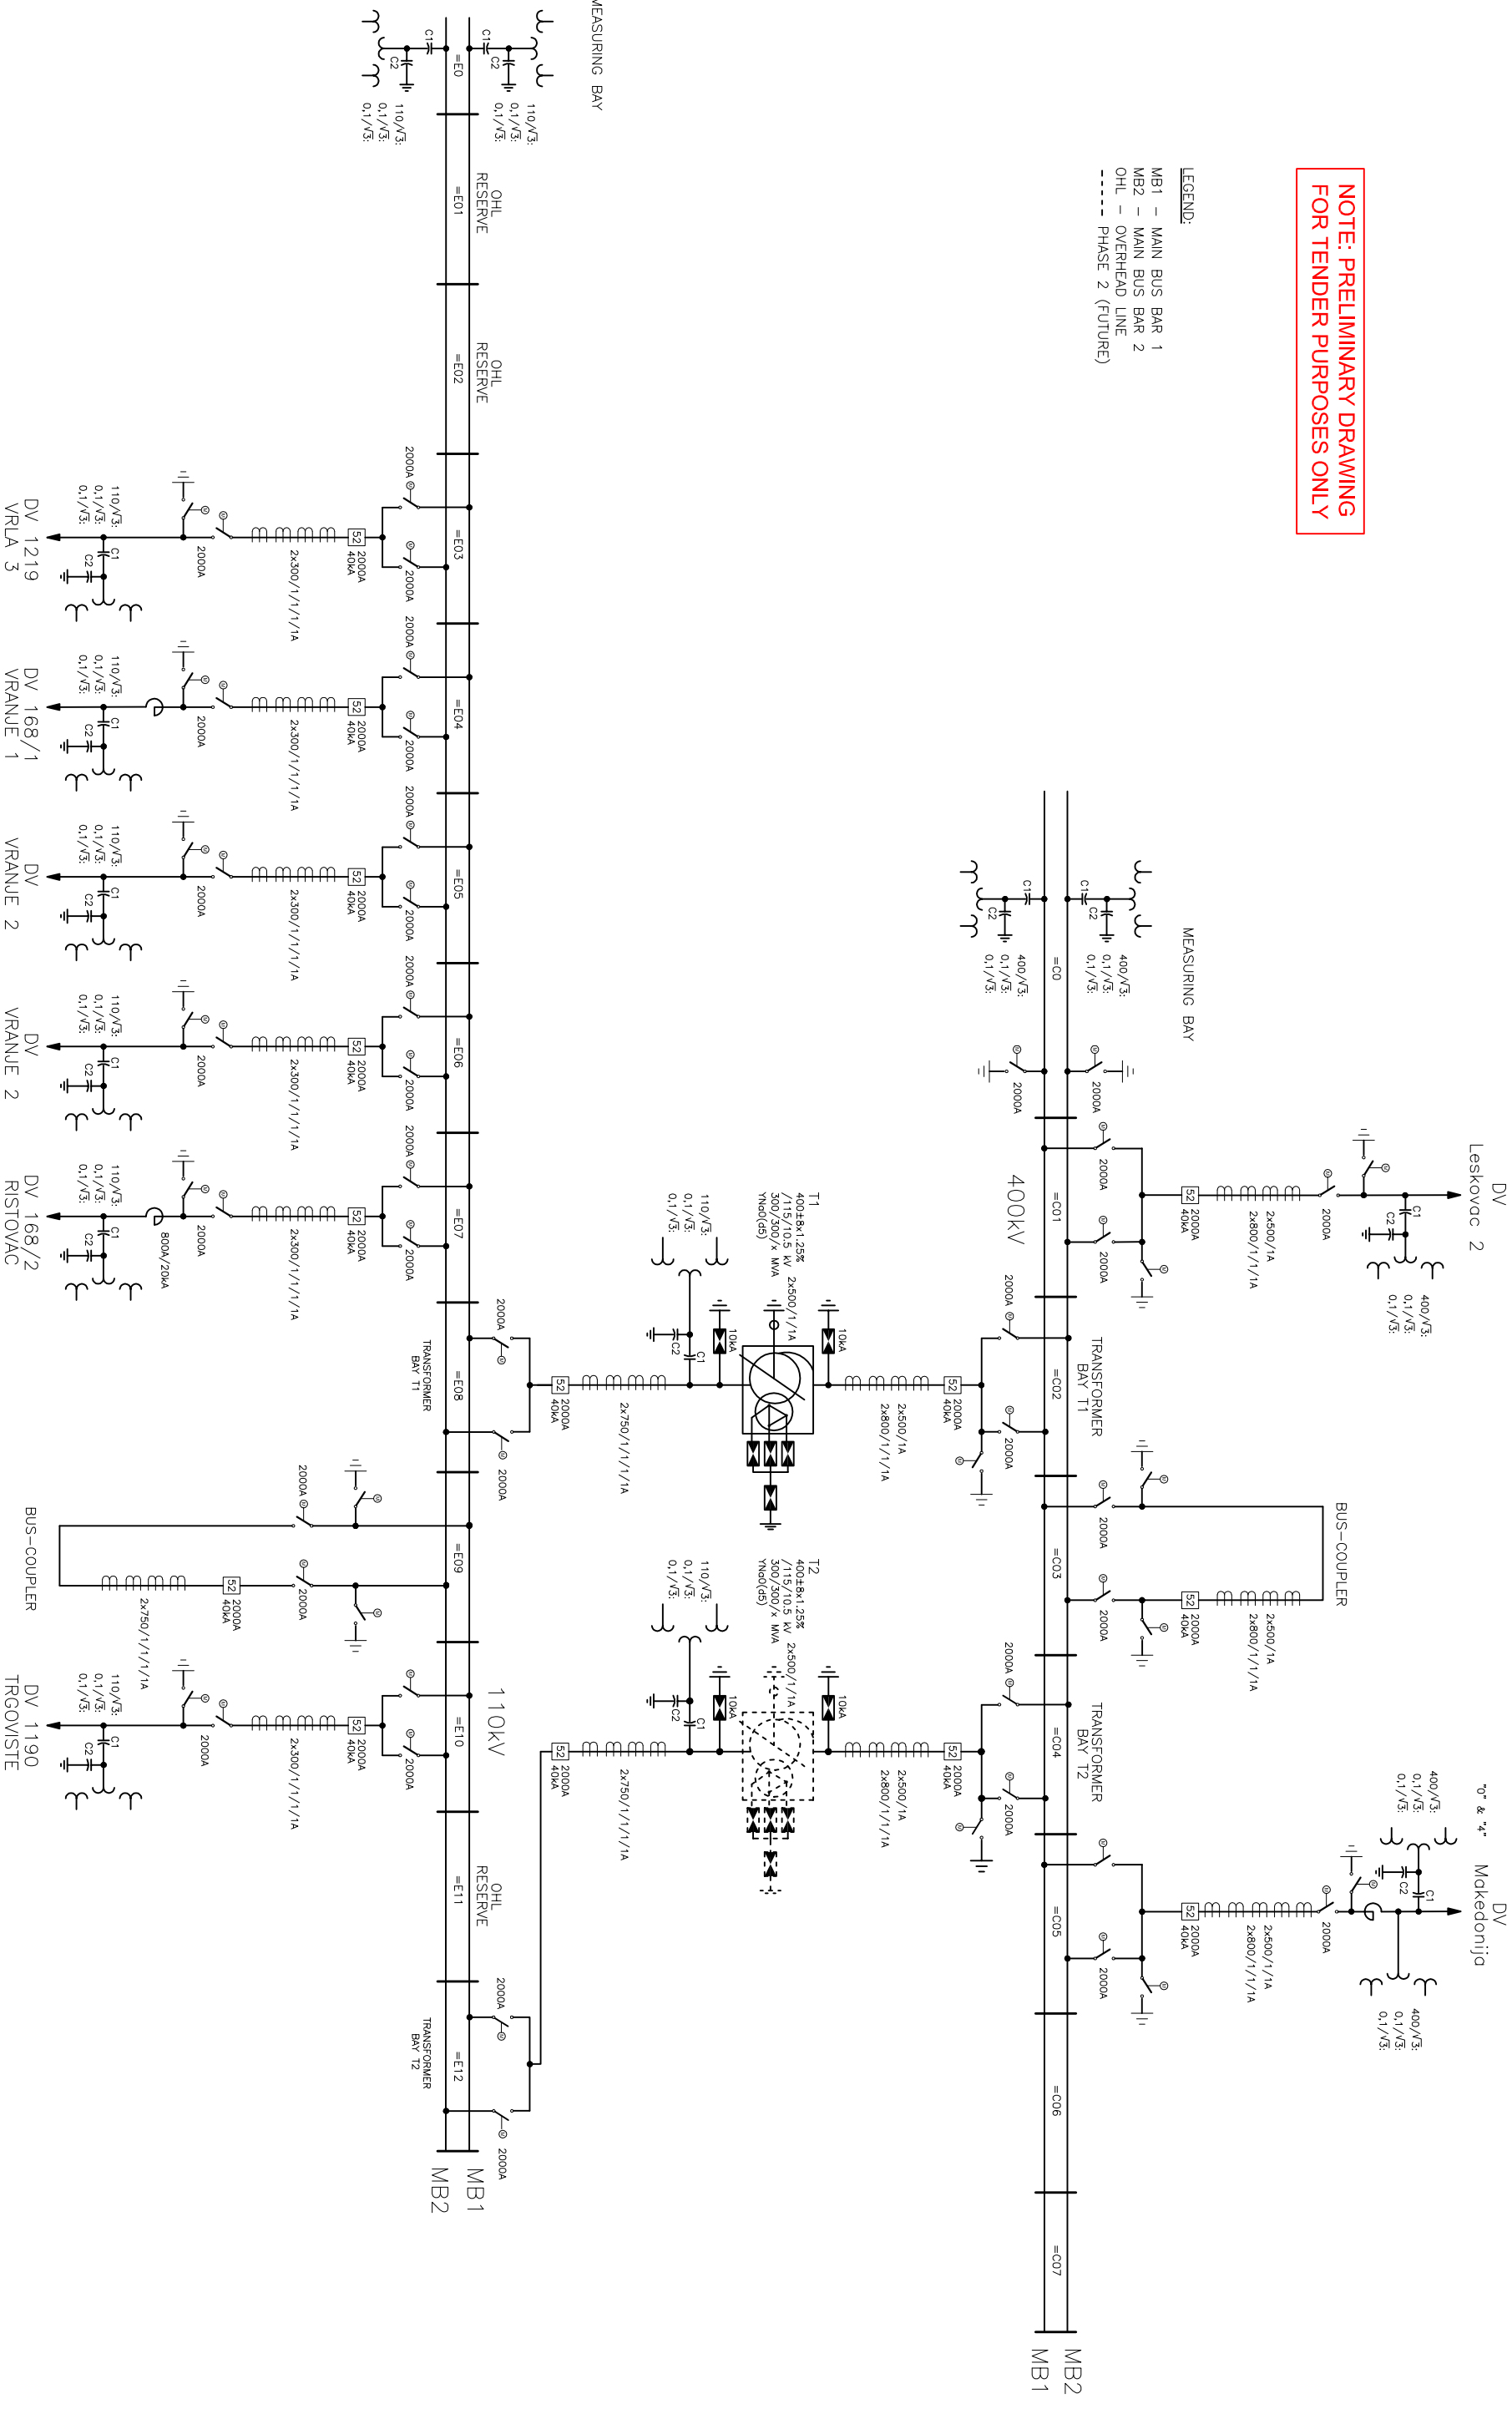

ENGINEER:

PROJECT :



BENEFICIARY:



CONTRACTING AUTHORITY:

 DELEGATION OF THE EUROPEAN UNION TO THE REPUBLIC OF



DELEGATION OF THE E
TO THE REPUBLIC
OF SERBIA

Contract No: 10SER01/25/21

Supply of equipment and materials for Construction of substations 400/110 kV Leskovac 2 & Vranje 4

3					
2					
1	03/05/11	Engineer	Engineer	–	Draft drawing to be commented by Beneficiary/Contracting Authority
REVISION	DATE	DRAWN	CHECKED	APPROVED	REASON FOR REVISION
SCALE:			DRAWING CODE: SW-1		
DATE:		03/05/11		TITLE : SINGLE WIRE DIAGRAM	
DRAWN	CHECKED	APPROVED		SS VARNAUE 4, PHASE 1 + PHASE 2	
Engineer	Engineer	–			
				PAGE: 1	NEXT PAGE: –
				REV: 1	DN : A3

SINGLE WIRE DIAGRAM
SS VRANJE 4, PHASE 1 + PHASE 2