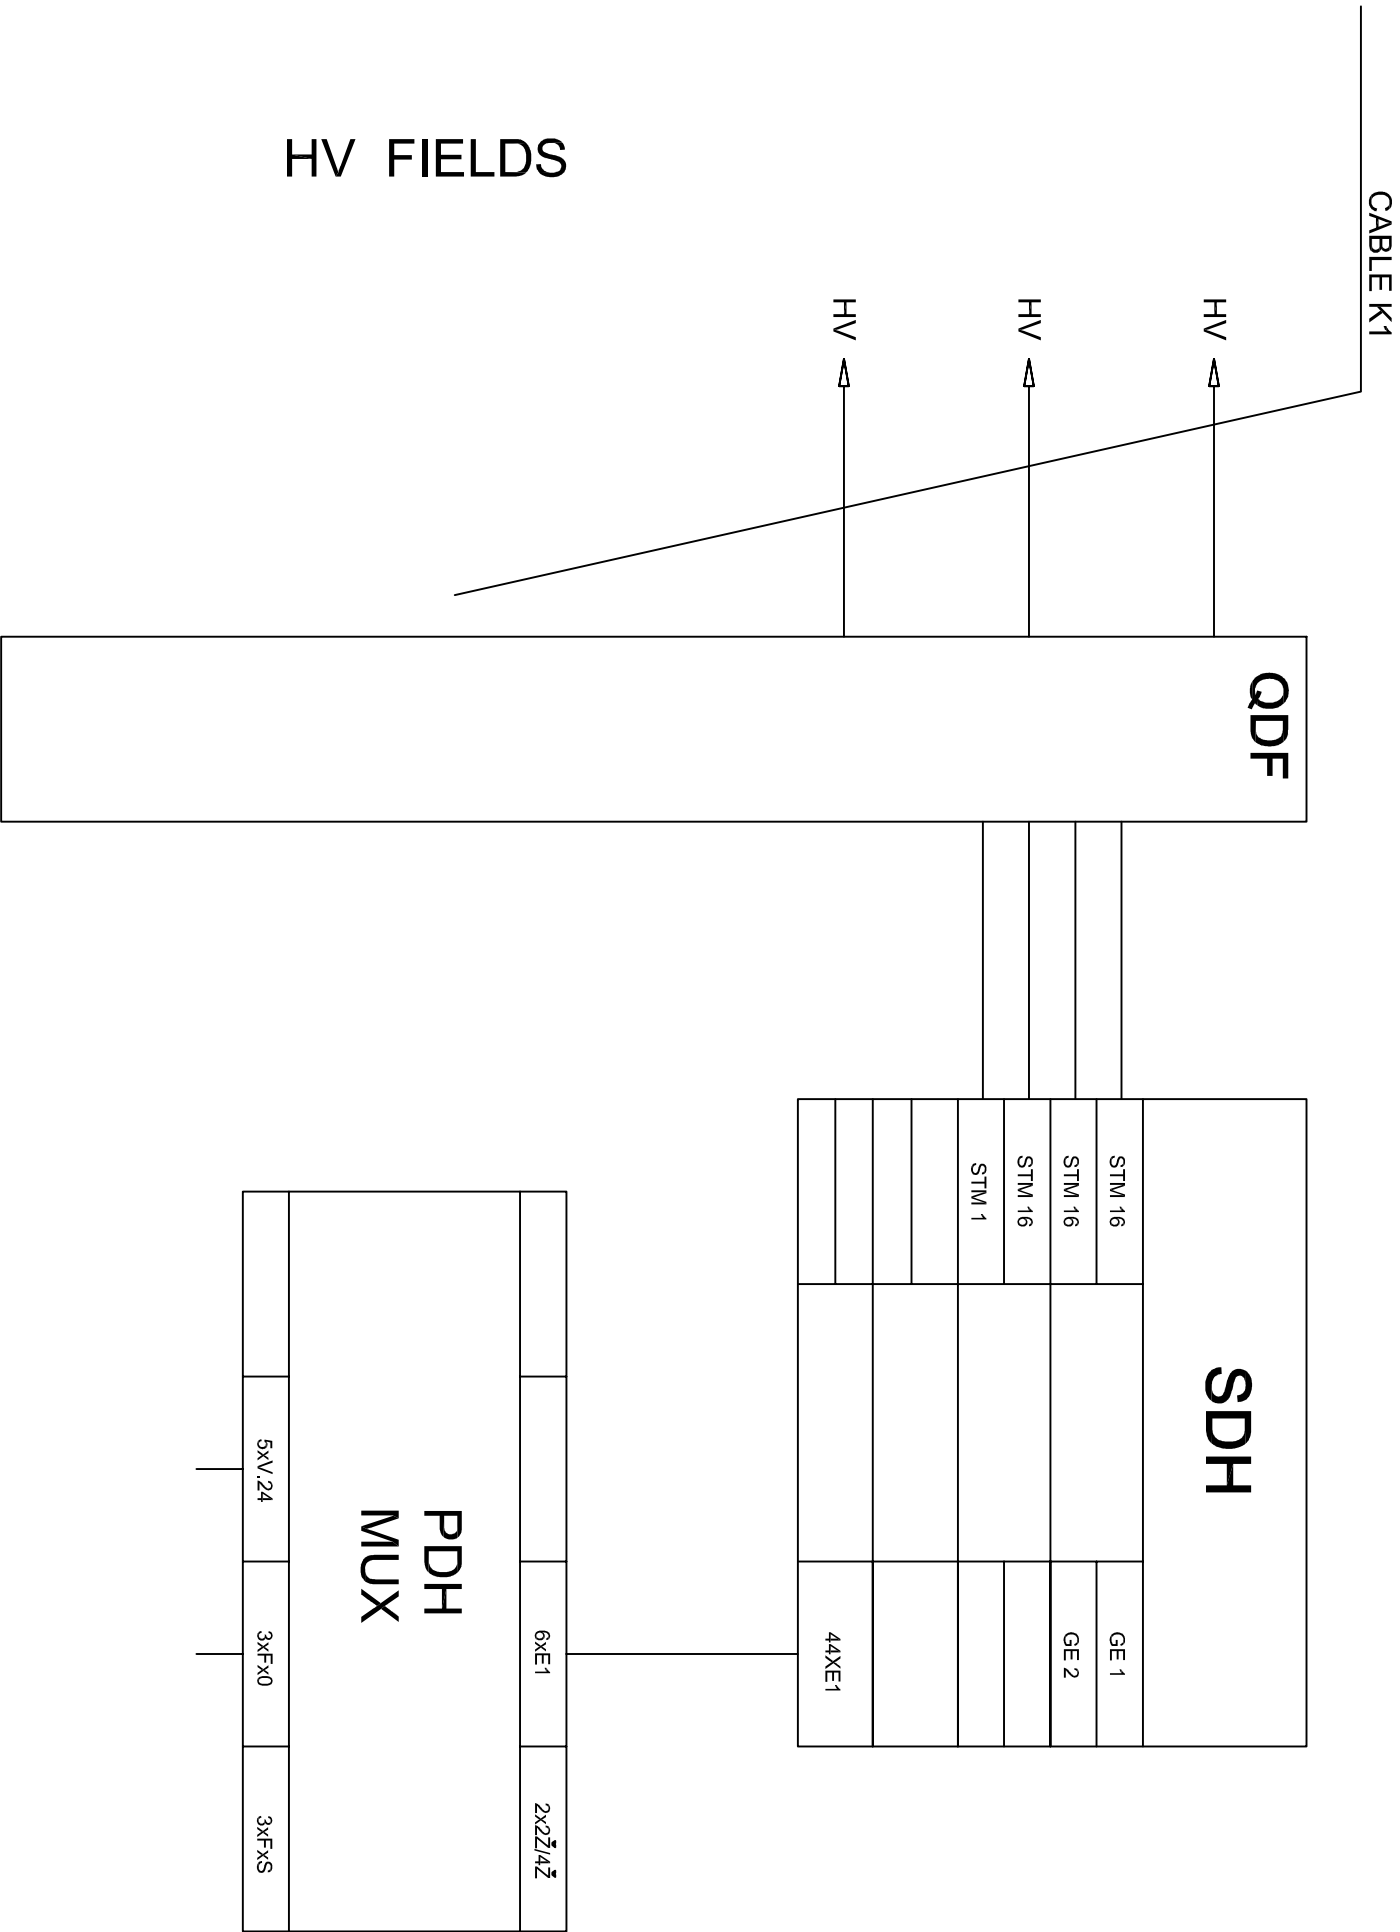


NOTE: PRELIMINARY DRAWING
FOR TENDER PURPOSES ONLY


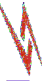



LEGEND

K1 652/655-24+24 FO
CABLE

COMAND BUILDING
SS VRANJE 1

HV FIELDS

ENGINEER:  NIP S.A.		PROJECT : Contract No: 10SER01/25/21 Supply of equipment and materials for Construction of substations 400/110 kV Leskovac 2 & Vranje 4 EuropeAid/131497/C/SUP/RS	
BENEFICIARY:  ELEKTROMER SRBIJE		Contract No: 10SER01/25/21 Supply of equipment and materials for Construction of substations 400/110 kV Leskovac 2 & Vranje 4 EuropeAid/131497/C/SUP/RS	
CONTRACTING AUTHORITY:  DELEGATION OF THE EU TO THE REPUBLIC OF SERBIA		Contract No: 10SER01/25/21 Supply of equipment and materials for Construction of substations 400/110 kV Leskovac 2 & Vranje 4 EuropeAid/131497/C/SUP/RS	
3			
2			
1	14/06/11	Engineer	Engineer
REVISION	DATE	DRAWN	CHECKED
SCALE:		DRAWING CODE:	
DATE:		TITLE :	
DRAWN	CHECKED	APPROVED	REASON FOR REVISION
Engineer	Engineer	–	Draft drawing to be commented by Beneficiary/Contracting Authority
14/06/11		BLOCK DIAGRAM MUX-SS VRANJE 1	
14/06/11		Telecommunications Connections block diagrams	
14/06/11		TC-1	
14/06/11		PAGE: 2	
14/06/11		REV: 1	
14/06/11		DN: A3	