


	01	02	03	04	05	06	07	08	09	10	11	12	13	14	15	16	18
--	----	----	----	----	----	----	----	----	----	----	----	----	----	----	----	----	----

COMPENSATION	FEEDER CELL					FEEDER FOR	RAW WATER PS	OUTER LIGHTENING	ENERGY BLOCK	PLC	CONTROL BLDG.	GUARDING HOUSE
REACTIVE ENERGY	MECH. BLDG.	DIGESTER	RESERVE	RESERVE	-T1	DIESEL AGGREGATE	=01NG1	=13NG1	=13NG2			

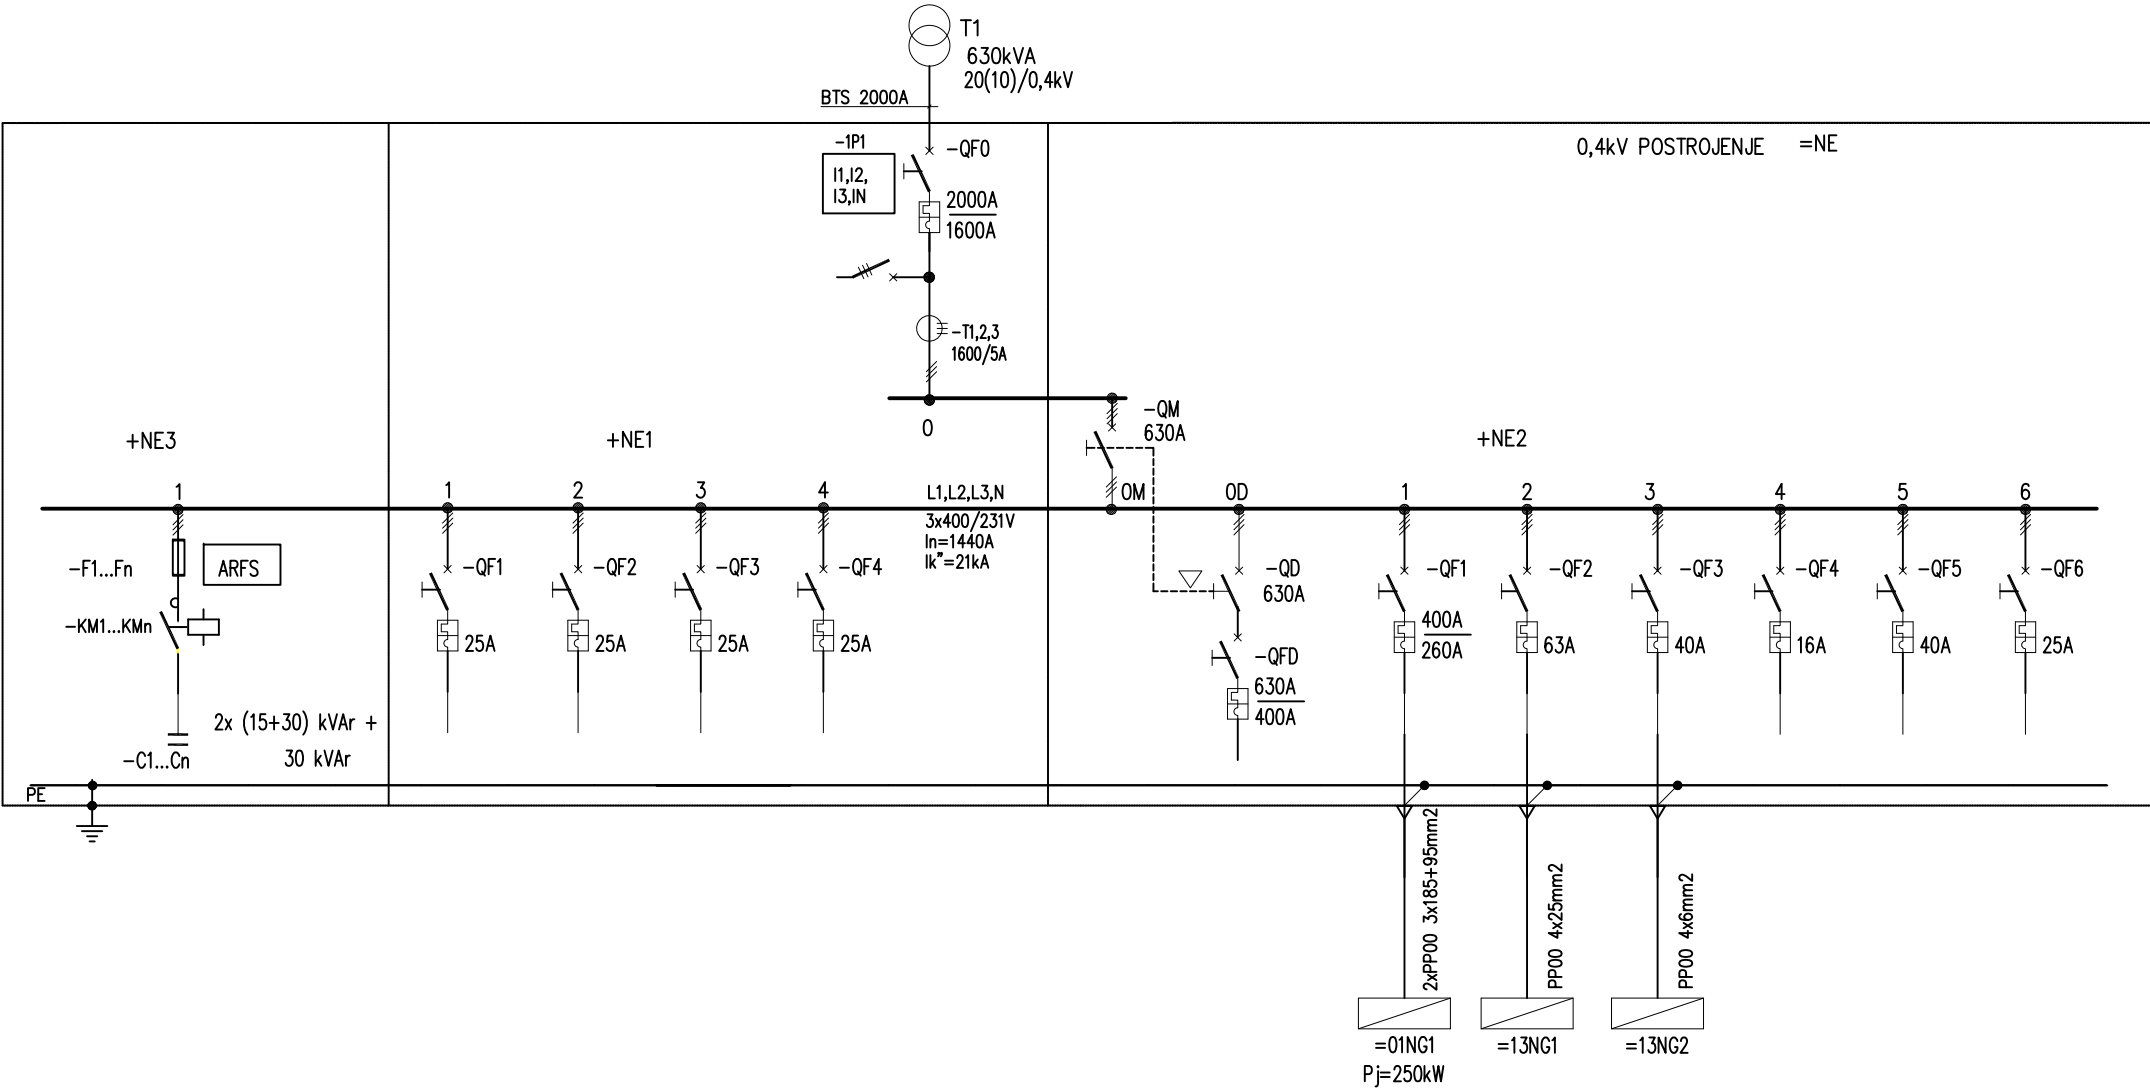

TENDER DRAWINGS - DWG 5.11
Wastewater Management Project Šabac
City of Šabac, Republic of Serbia
Wastewater Treatment Plant (WWTP) - Transformer Station LV Single Line Diagram
EuropeAid/130447/C/WKS/RS

**MUNICIPAL INFRASTRUCTURE
SUPPORT PROGRAMME
EU-funded Project**

**City of
Šabac**

