


SECTION 1-1

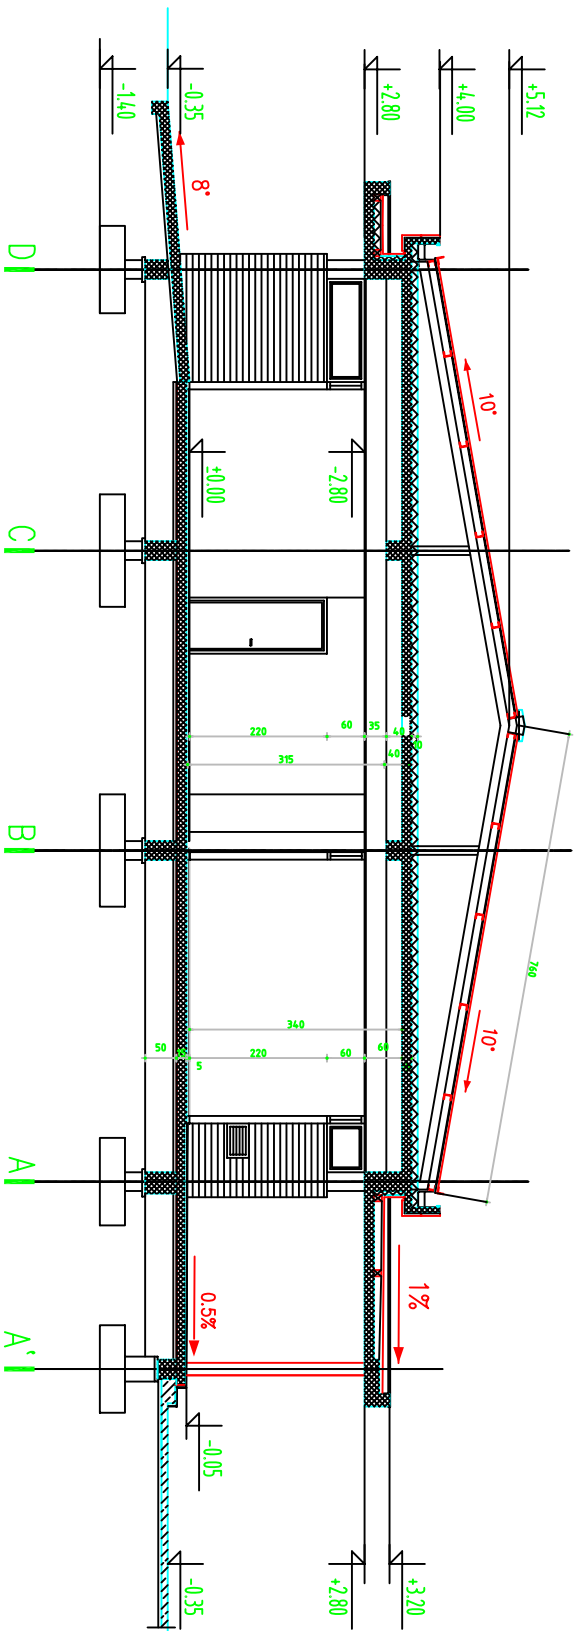

SECTION 2-2

NOTE: PRELIMINARY DRAWING
FOR TENDER PURPOSES ONLY

THIS DOCUMENT IS ALL RIGHTS RESERVED
REPRODUCTION IS NOT FOR ALL OR PART
UNAUTHORIZED

ENGINEER:



eptisa
Engineering, Consulting
NIP, S.A.



EMC
ELEKTROMREŽ SRBIJE



DELEGATION OF THE EU
TO THE REPUBLIC
OF SERBIA

PROJECT :

Contract No: 10SER01/25/31
Desing & Works for Construction of SS Vranje 4 400/110 kV and accompanying lines

Contracting Authority:



DELEGATION OF THE EU
TO THE REPUBLIC
OF SERBIA

3						
2						
1	02/05/11	Engineer	Engineer			Draft drawing to be commented by Beneficiary/ Contracting Authority
REVISION		DATE	DRAWN	CHECKED	APPROVED	REASON FOR REVISION
SCALE:		DRAWING CODE:				
DATE:		02/05/11				TITLE :
DRAWN		CHECKED	APPROVED			CIVIL WORKS – SS VRANJE 4
Engineer		Engineer				CONTROL BUILDING – SECTION 1 & 2
		CW-4				PAGE: 2
						NEXT PAGE: 3