

- GS1GS2

MAIN BUS-BARS
- PS

CIRCUIT BREAKER
- RS

DISCONNECTOR
- PI


INSULATOR POST
- ST

CURRENT TRANSFORMER
- NTK

CAPACITY TENSION TRANSFORMER
- RSZ

DISCONNECTOR WITH EARTHING SWICTH

LEGEND

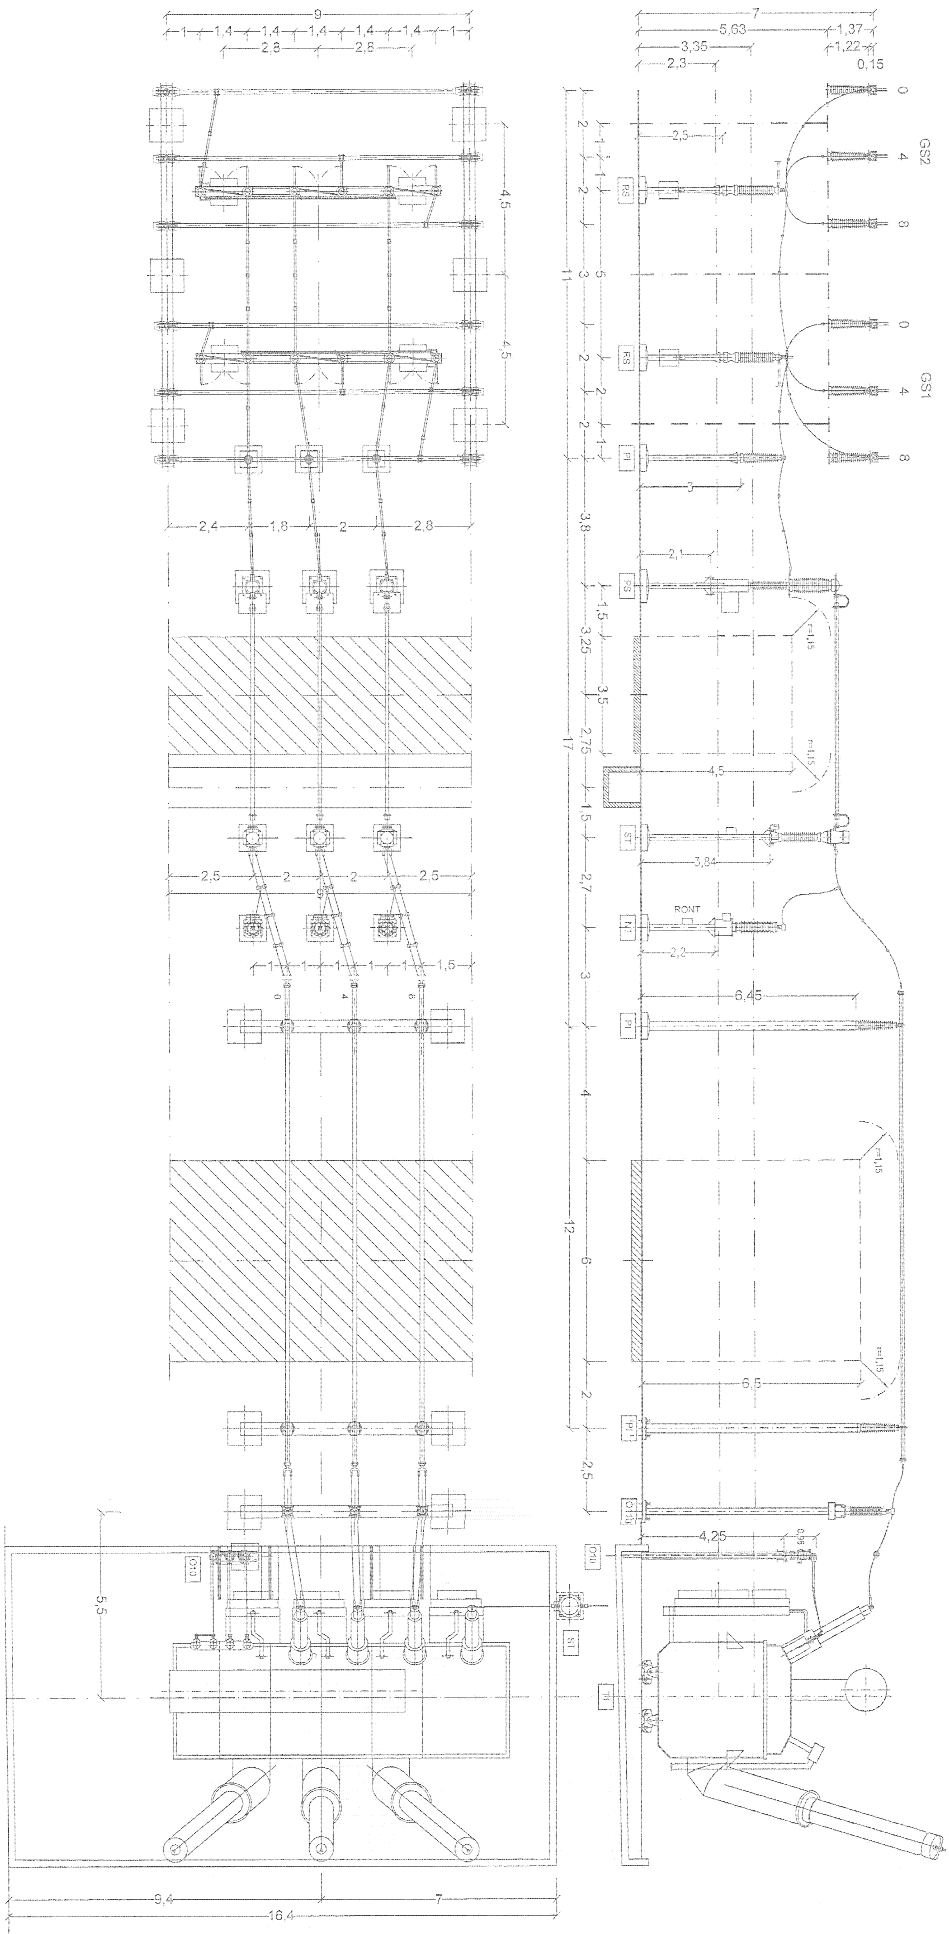

NOTE: PRELIMINARY DRAWING  
FOR TENDER PURPOSES ONLY

THIS DOCUMENT IS ALL RIGHTS RESERVED  
REPRODUCTION IS NOT FOR ALL OR PART  
UNAUTHORIZED

ENGINEER:



PROJECT :

Contract No: 10SER01/25/31

BENEFICIARY:

  
NIP, S.A.

CONTRACTING AUTHORITY:

  
ELEKTROMIREŠ SRBIJE

DELEGATION OF THE EU TO THE REPUBLIC OF SERBIA



Desing & Works for Construction of SS Vranje 4 400/110 kV and accompanying lines

EuropeAid/131550/c/WKS/RS

3						
2						
1	02/05/11	Engineer	Engineer			Draft drawing to be commented by Beneficiary/ Contracting Authority
REVISION		DATE	DRAWN	CHECKED	APPROVED	REASON FOR REVISION
SCALE:		DRAWING CODE: CW-3				
DATE:		02/05/11		TITLE : CIVIL WORKS- SS VRANJE 4		PAGE: 7
DRAWN		CHECKED	APPROVED	CROSS SECTION – 110 kV TRANSFORMER BAY		REV: 1
Engineer		Engineer				DIN : A3