


20(10) kV RASKLOPNI BLOK

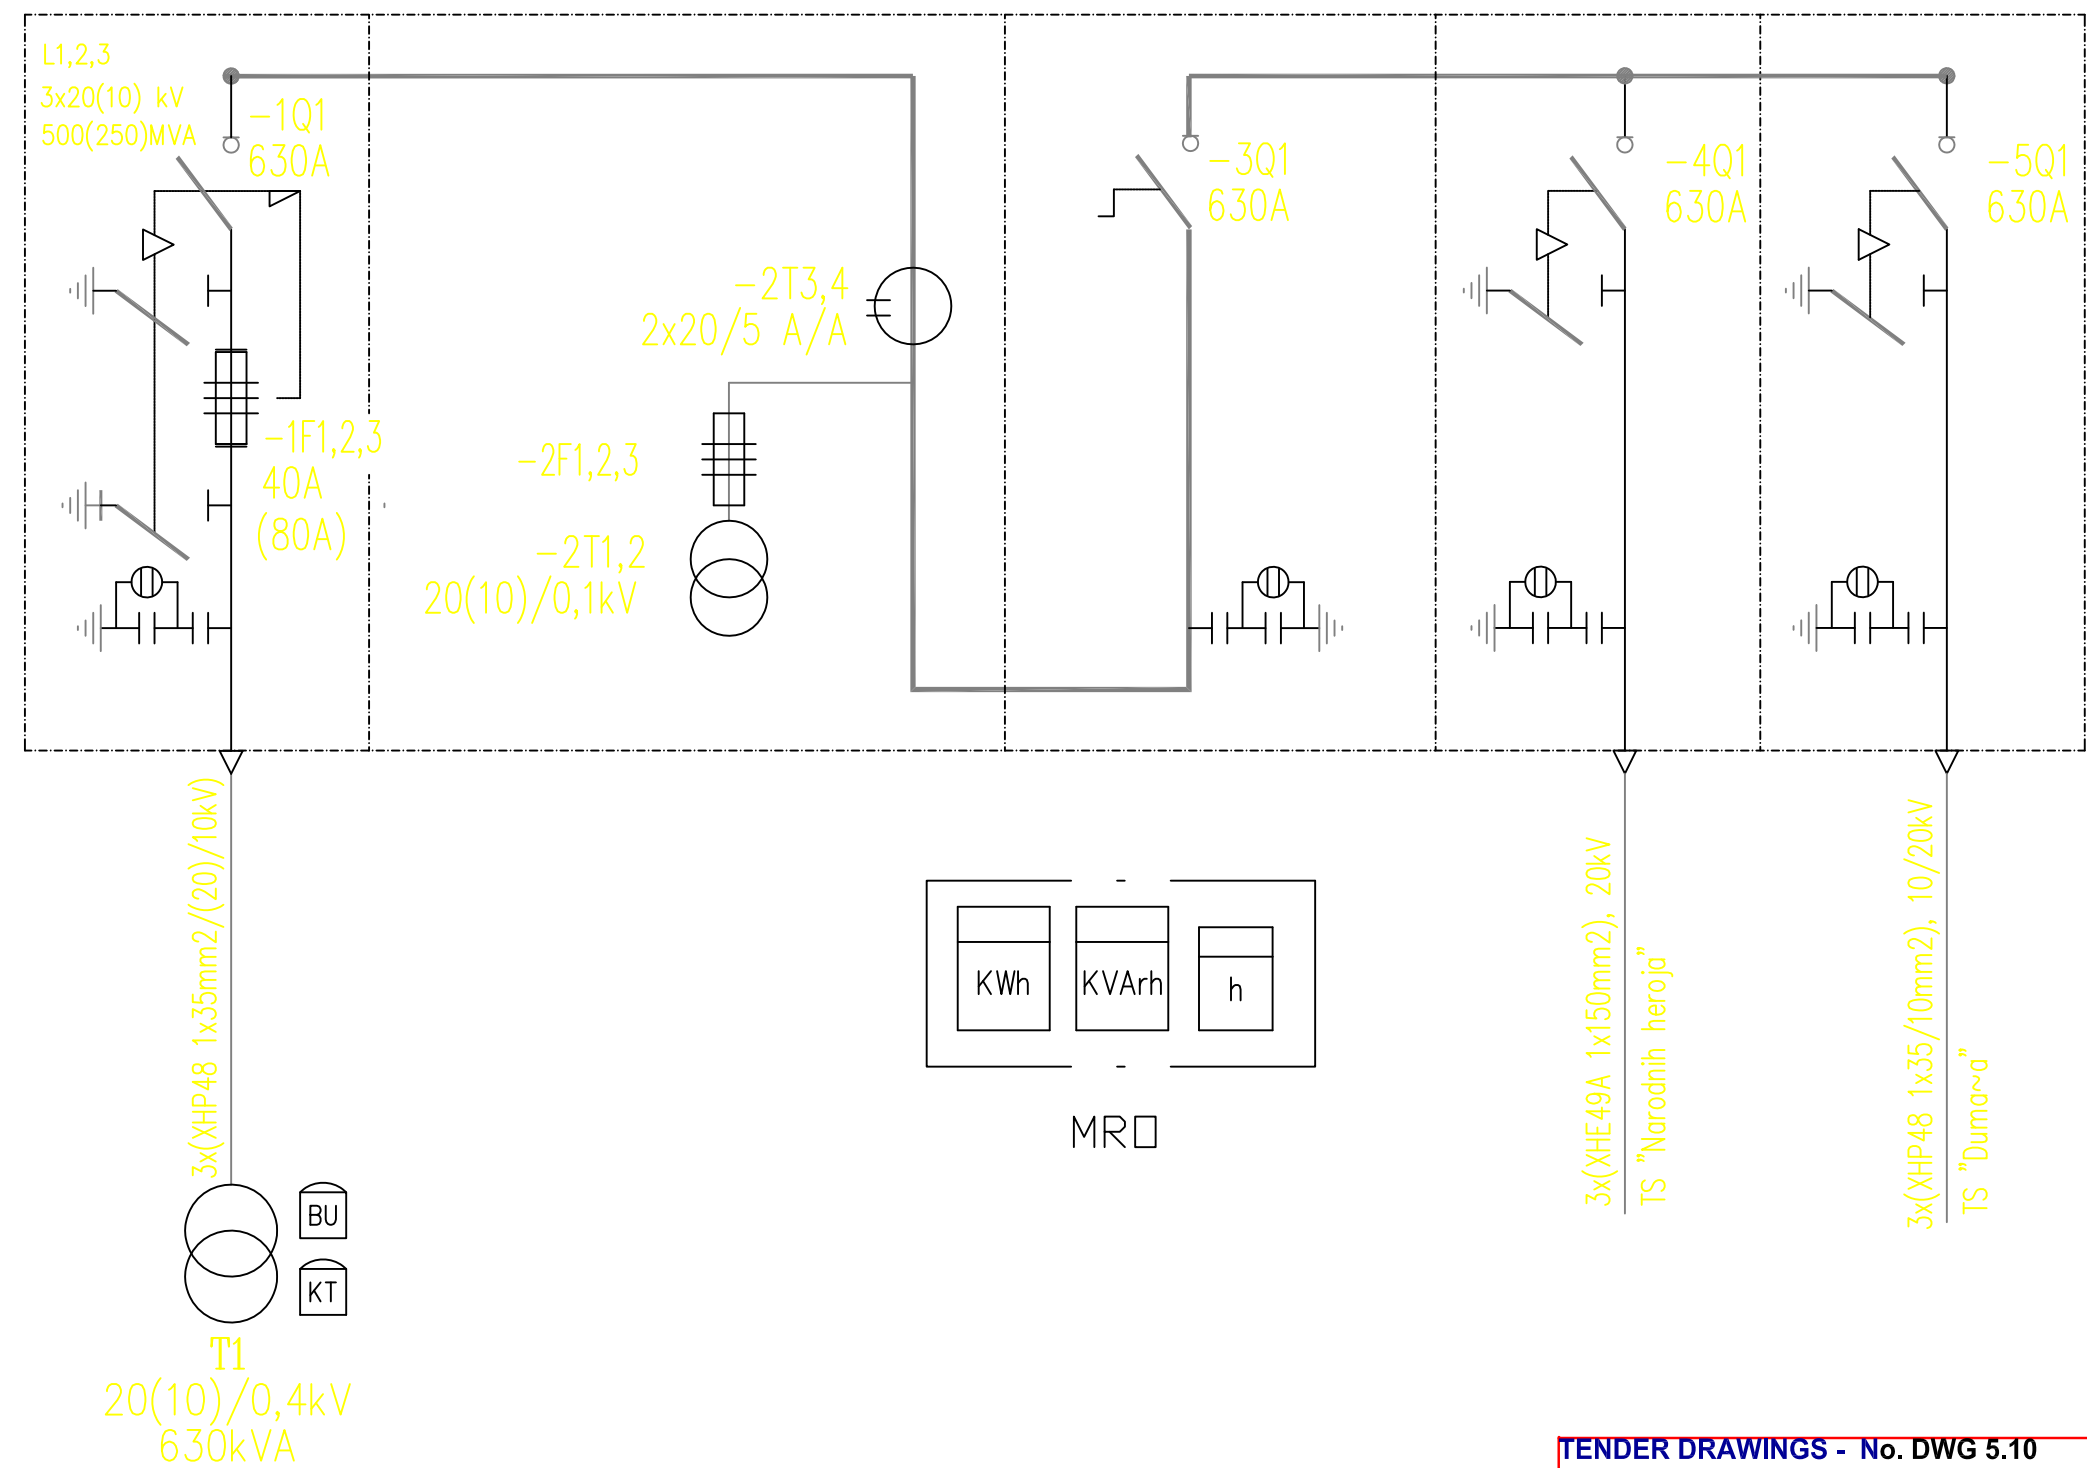

TENDER DRAWINGS - No. DWG 5.10
Wastewater Management Project Šabac
City of Šabac, Republic of Serbia
Wastewater Treatment Plant (WWTP) - Transformer Station MV Single Line Diagram
EuropeAid/130447/C/WKS/RS



**MUNICIPAL INFRASTRUCTURE
SUPPORT PROGRAMME
EU-funded Project**

**City of
Šabac**

