



NOTE: PRELIMINARY DRAWING
FOR TENDER PURPOSES ONLY

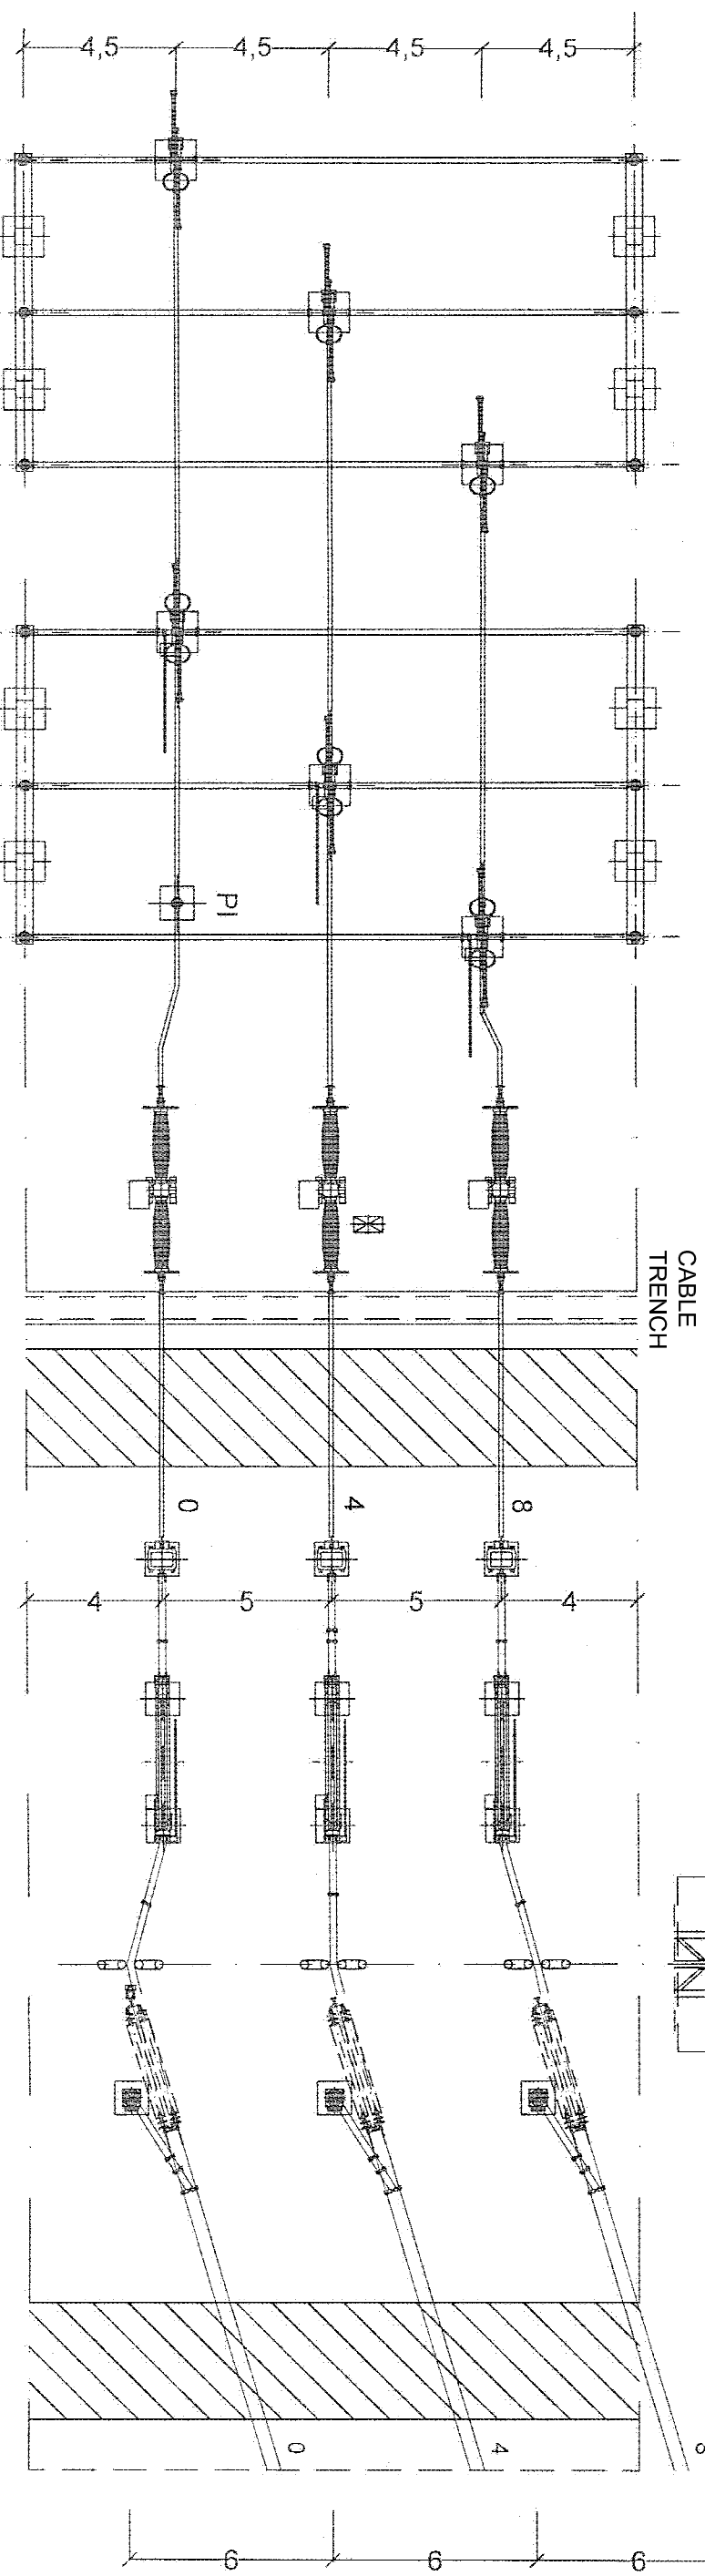

THIS DOCUMENT IS ALL RIGHTS RESERVED
REPRODUCTION IS NOT FOR ALL OR PART
UNAUTHORIZED

ENGINEER:

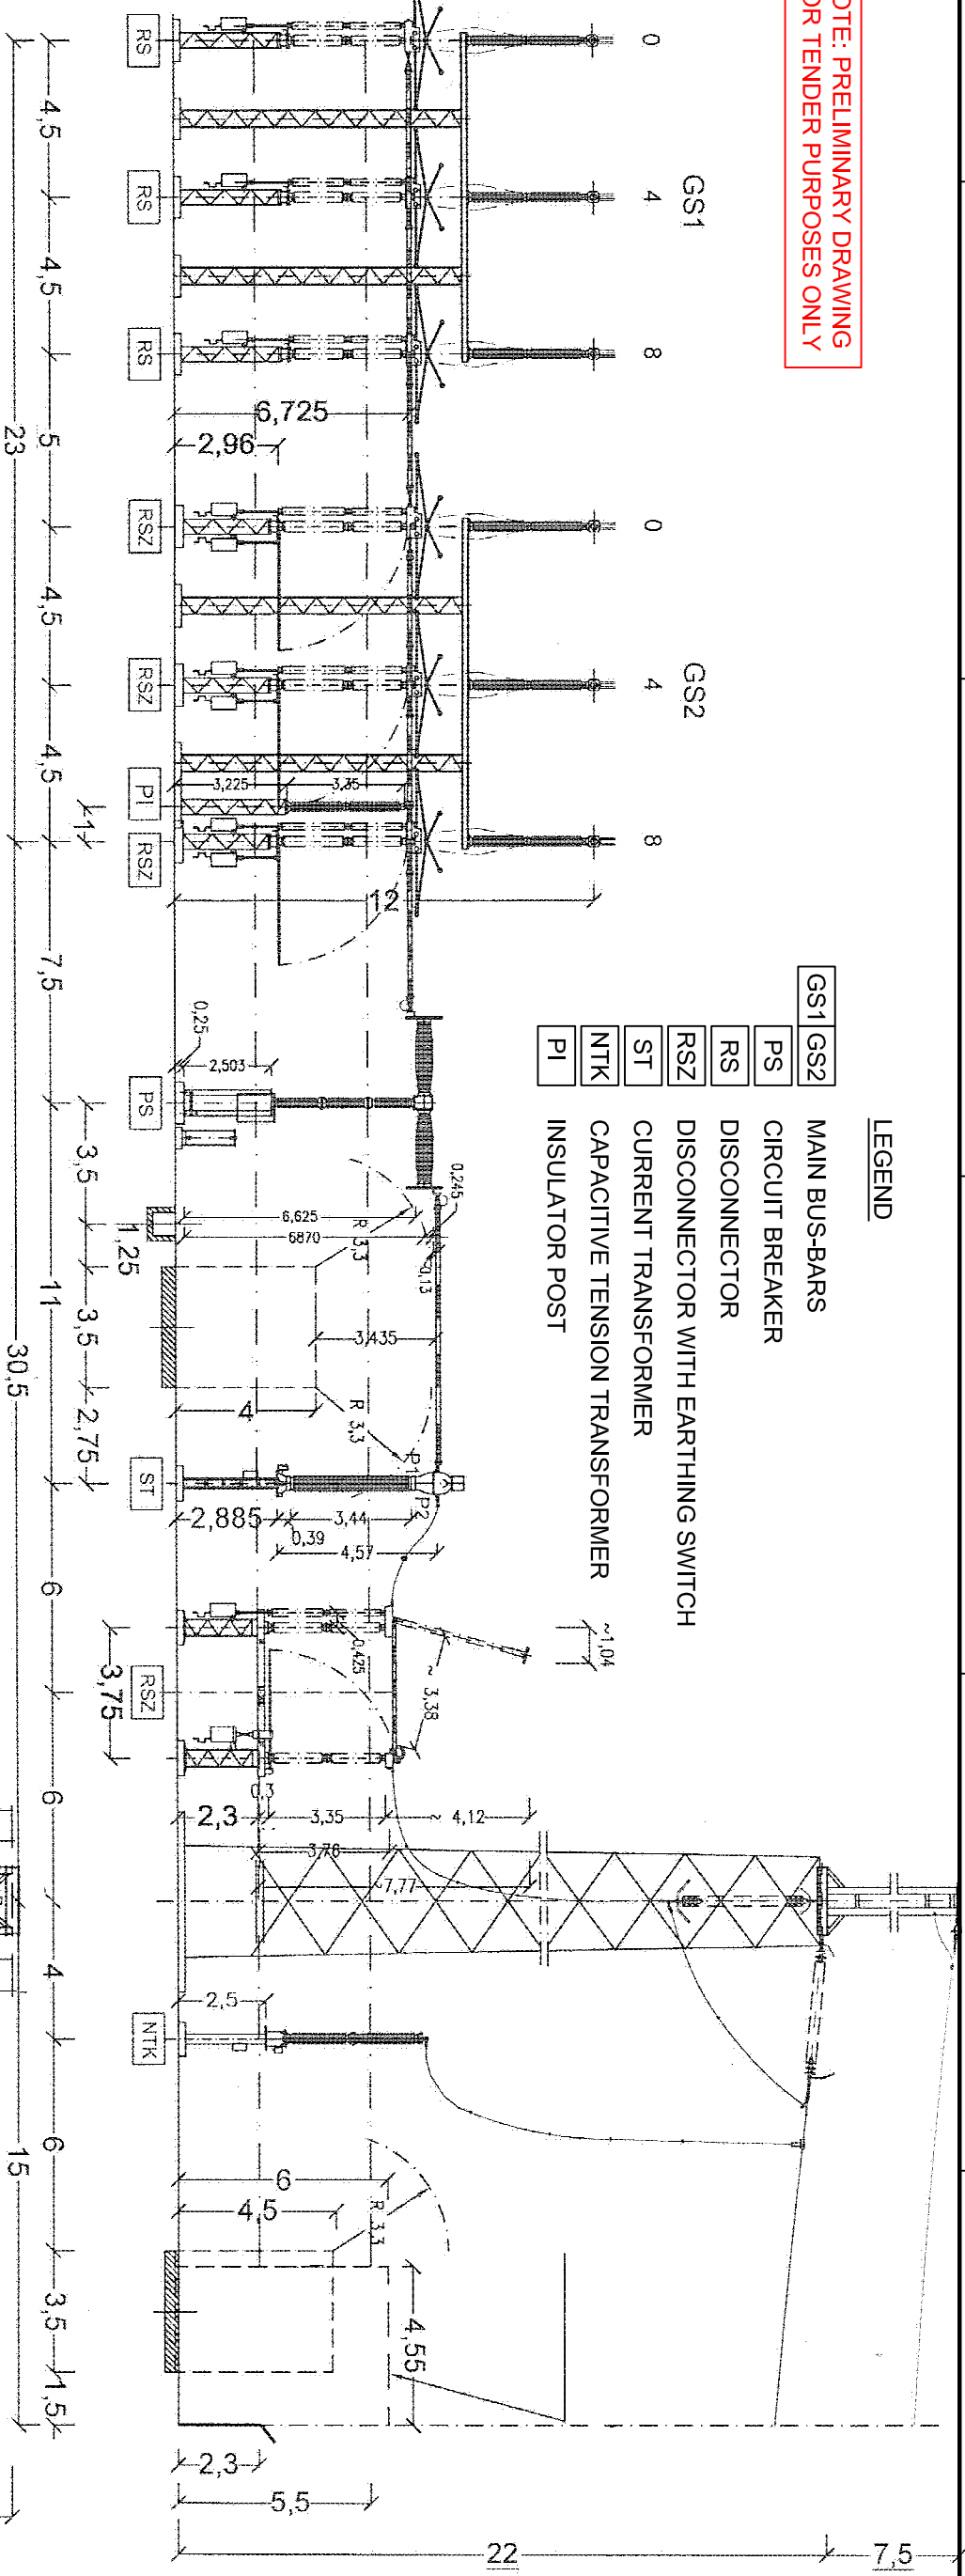


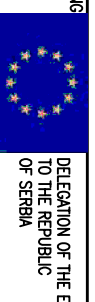
BENEFICIAR



Contract No: 10SER01/25/31
Design & Works for Construction of SS Vranje 4 400/110 kV and accompanying lines

Contract No: 10SER01/25/31

CONTRACTING AUTHORITY:	 DELEGATION OF THE EUROPEAN UNION 10, rue de la Woluwe, 1200 Brussels, Belgium Tel: +32 (0) 2733 2000 Fax: +32 (0) 2733 2001 Email: procurement@ec.europa.eu
------------------------	---



DELEGATION OF THE E
TO THE REPUBLIC
OF SERBIA

EuropeAid/131550/C/WKS/RS

3					
2					
1	02/05/11	Engineer	Engineer		Draft drawing to be commented by Beneficiary/Contracting Authority
REVISION	DATE	DRAWN	CHECKED	APPROVED	REASON FOR REVISION
SCALE:			DRAWING CODE: CW-3		
DATE:		02/05/11	TITLE :		
DRAWN	CHECKED	APPROVED	CIVIL WORKS- SS VRANJE 4		
Engineer	Engineer		CROSS SECTION - 400 kV OHL BAY		
			REV:	1	DN : A3
			PAGE:	1	NEXT PAGE: 2