


PROCJENA OŠTEĆENJA




Malter

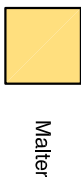

Oštećenje površina
Površine od kamena
(kamene fasade)
Makroskopske
(vidljive) promjene



Promjena boje materijala

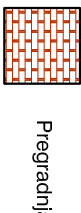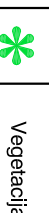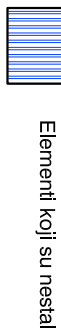


Konstruktivna oštećenja

Krovovi



Zidovi

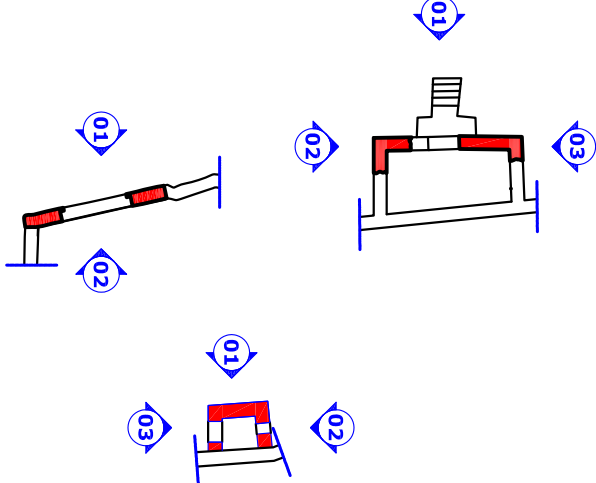

DRAWING N°
MNE.AD.12

DRAWING TITLE
FORTRESS SERVICE BUILDINGS: DECAY

AXUM
Project & building Co. Ltd.
projektovanje, inženjering, izvođenje

II Dalmatinske P+5
85320 TIVAT, Montenegro

faza ARHITEKTURA

investitor: Ministarstvo održivog razvoja i turizma

objekat: Utvrdjenje BESAC, NP "Skadarsko jezero" kat.par. 24, KO Boļjevići, Opština Bar

projekat: GLAVNI PROJEKAT - Rekonstrukcija

vodeći projektant: Ivan STIPANIĆ, dia

odgovorni projektant arhitekture: Zorana MILOŠEVIĆ, dia

saradnici: Aleksandra KAPETANOVIĆ, dia

sadržaj: PROCJENA OŠTEĆENJA - OŠTEĆENJA NA POMOĆNIM OBJEKTIMA

br. projekta: GP 04-09/11


datum: IX-2011

razmjera:


1:100

br. lista:


12

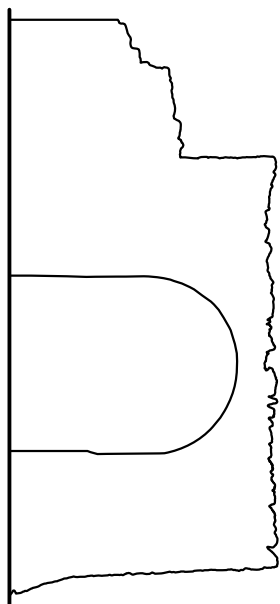



09 ULAZ - FASADA 01
R 1:100

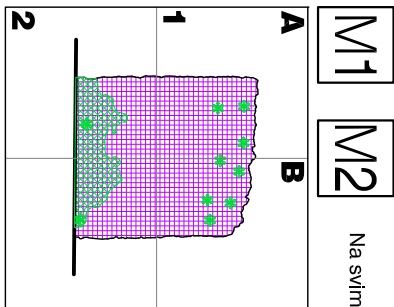


05 FASADA 01
R 1:100

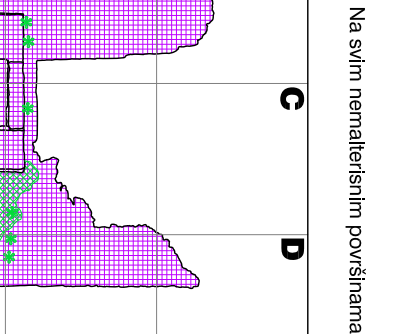


01 FASADA 01
R 1:100

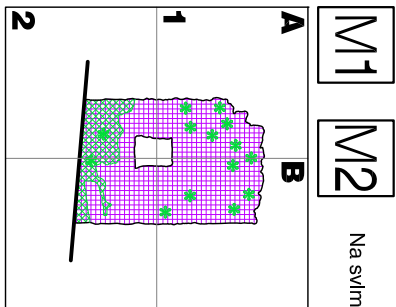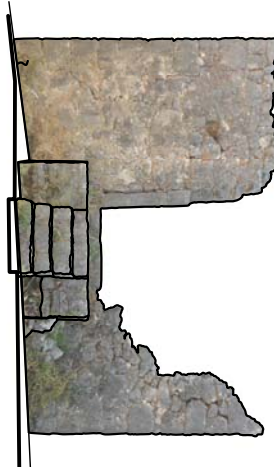



06 FASADA 02
R 1:100

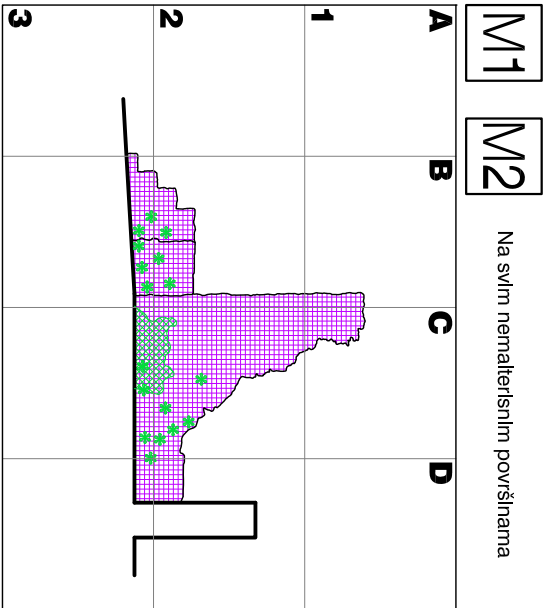


02 FASADA 02
R 1:100

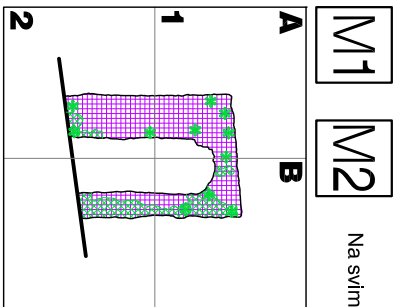


07 FASADA 03
R 1:100

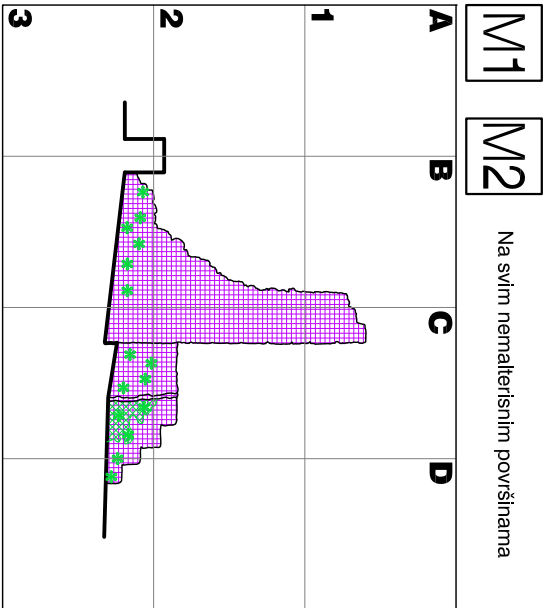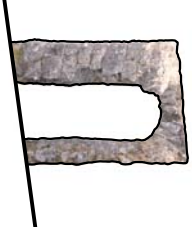

03 FASADA 03
R 1:100

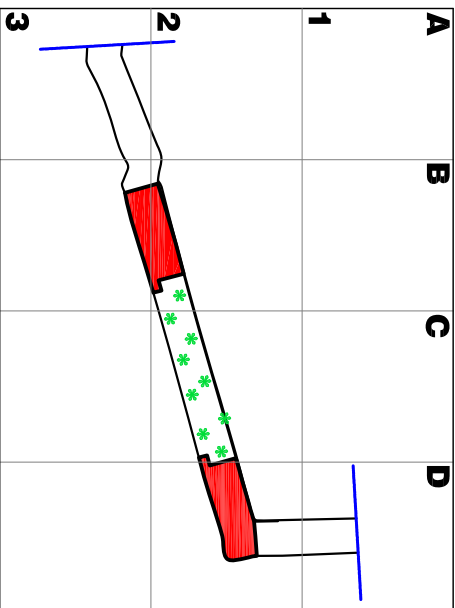

13 ULAZ
R 1:100

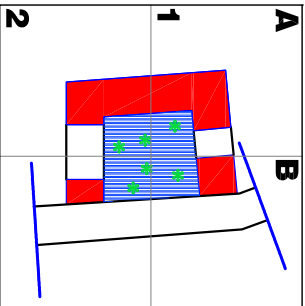

08 STRAŽARSKI PROSTOR
Scale 1:100



04 SUVENIRNICA
R 1:100

01 FACE 01
Scale 1:100

02 FACE 02
Scale 1:100

03 FACE 03
Scale 1:100

04 SOUVENIR SHOP
Scale 1:100

05 FACE 01
Scale 1:100

06 FACE 02
Scale 1:100

07 FACE 03
Scale 1:100

08 SENTRY BOX
Scale 1:100

09 ENTRANCE - FACE 01
Scale 1:100

10 ENTRANCE - FACE 02
Scale 1:100

11 ENTRANCE - FACE 02
Scale 1:100

12 ENTRANCE - FACE 02
Scale 1:100

13 ENTRANCE
Scale 1:100