


Quantities		
1	Demolition	0 m ²
2	Ground works	58,26 m ³
3	gravel under layer	291,00m ²
4	Reinforced concrete	282.75m ²
5	Safety surface rubber	282.75m ²
6	Edge concrete el.	68.48 m
7	Steel fence	0 m
8	Trash cans	2 pcs.
9	Benches	4 pcs.
10	Panel carousel	0 pcs.
11	Swing	1 pcs.
12	Wooden house	1 pcs.
13	Steel climbing band	1 pcs.
14	Slide house	0 pcs.
15	Multi slide house	1 pcs.
16	Spring toy	2 pcs.
17	See saw on springs	1 pcs.
18	See saw	2 pcs.
19	Rubber toy	2 pcs.
20	Information board	1 pcs.

PROJECT TITLE: CHILDREN PLAYGROUND	
CITY/MUNICIPALITY: KRAGUJEVAC	
LOCATION-NAME OF THE PLAYGROUND: KRAGUJEVAC	
BENEFICIARY: Ministry of Youth and Sports 	
CLIENT: Ministry of Finance, Department for Contracting and Financing of EU Funded Programmes (CFCU)	
CONSULTANT: iC consulenten Ziviltechniker GesmbH  a member of IC group	
DESIGN: arch. MARKO STOJČIĆ	
CONTENT: PLAYGROUND DISPOSITION	
SCALE:	1:75
DATE:	AUGUST 2018
PAGE:	3.1.2




MAX. HEIGHT 280cm

FLOOR HEIGHT 170cm

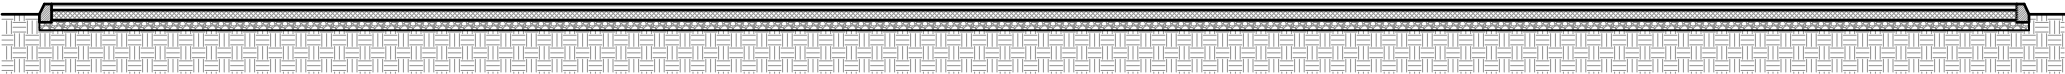

1950

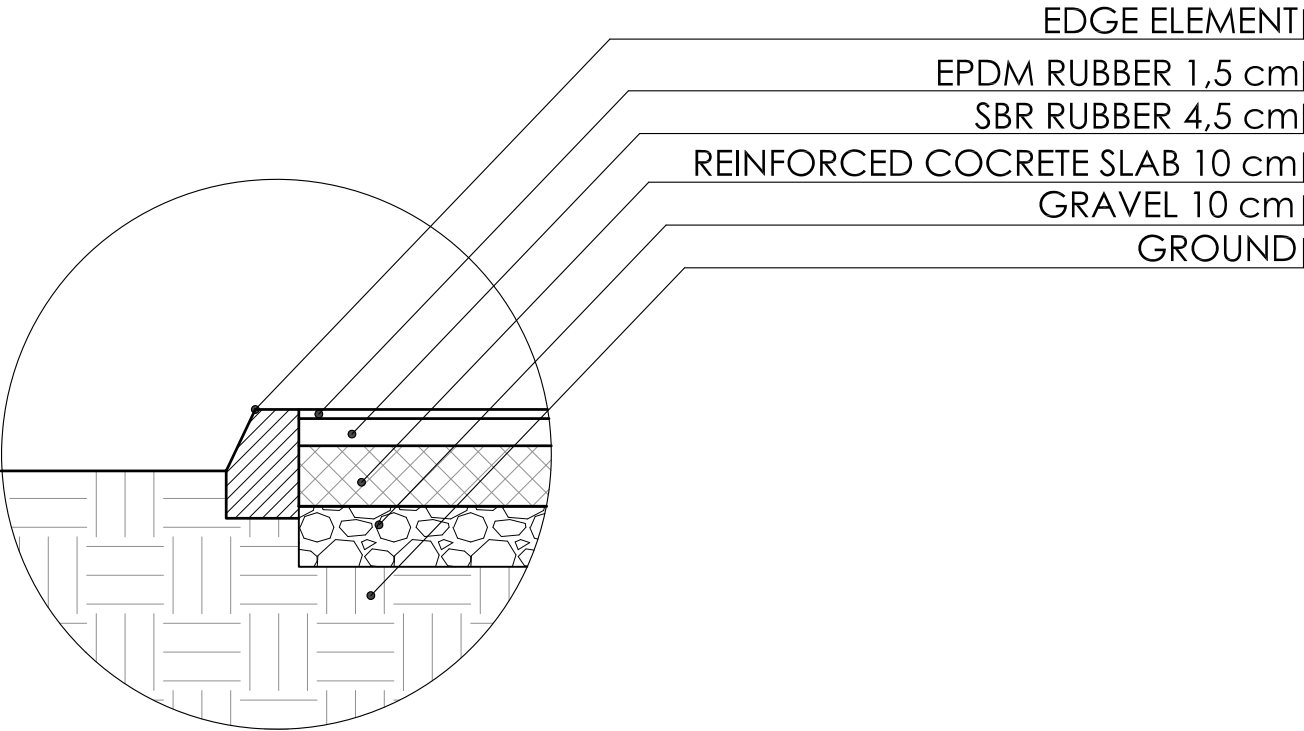

PROJECT TITLE:

CHILDREN PLAYGROUND

CITY/MUNICIPALITY:

KRAGUJEVAC

LOCATION-NAME OF THE PLAYGROUND:

KRAGUJEVAC

BENEFICIARY:

Ministry of Youth and Sports



CLIENT:

Ministry of Finance, Department
for Contracting and Financing of
EU Funded Programmes (CFCU)

CONSULTANT:

iC consulenten Ziviltechniker GesmbH



DESIGN:



arch. MARKO STOJČIĆ

CONTENT: SECTION

SCALE: 1:75

DATE: AUGUST 2018

PAGE: 3.1.3

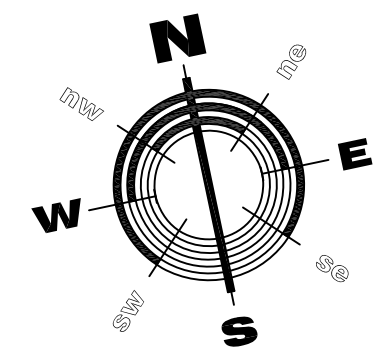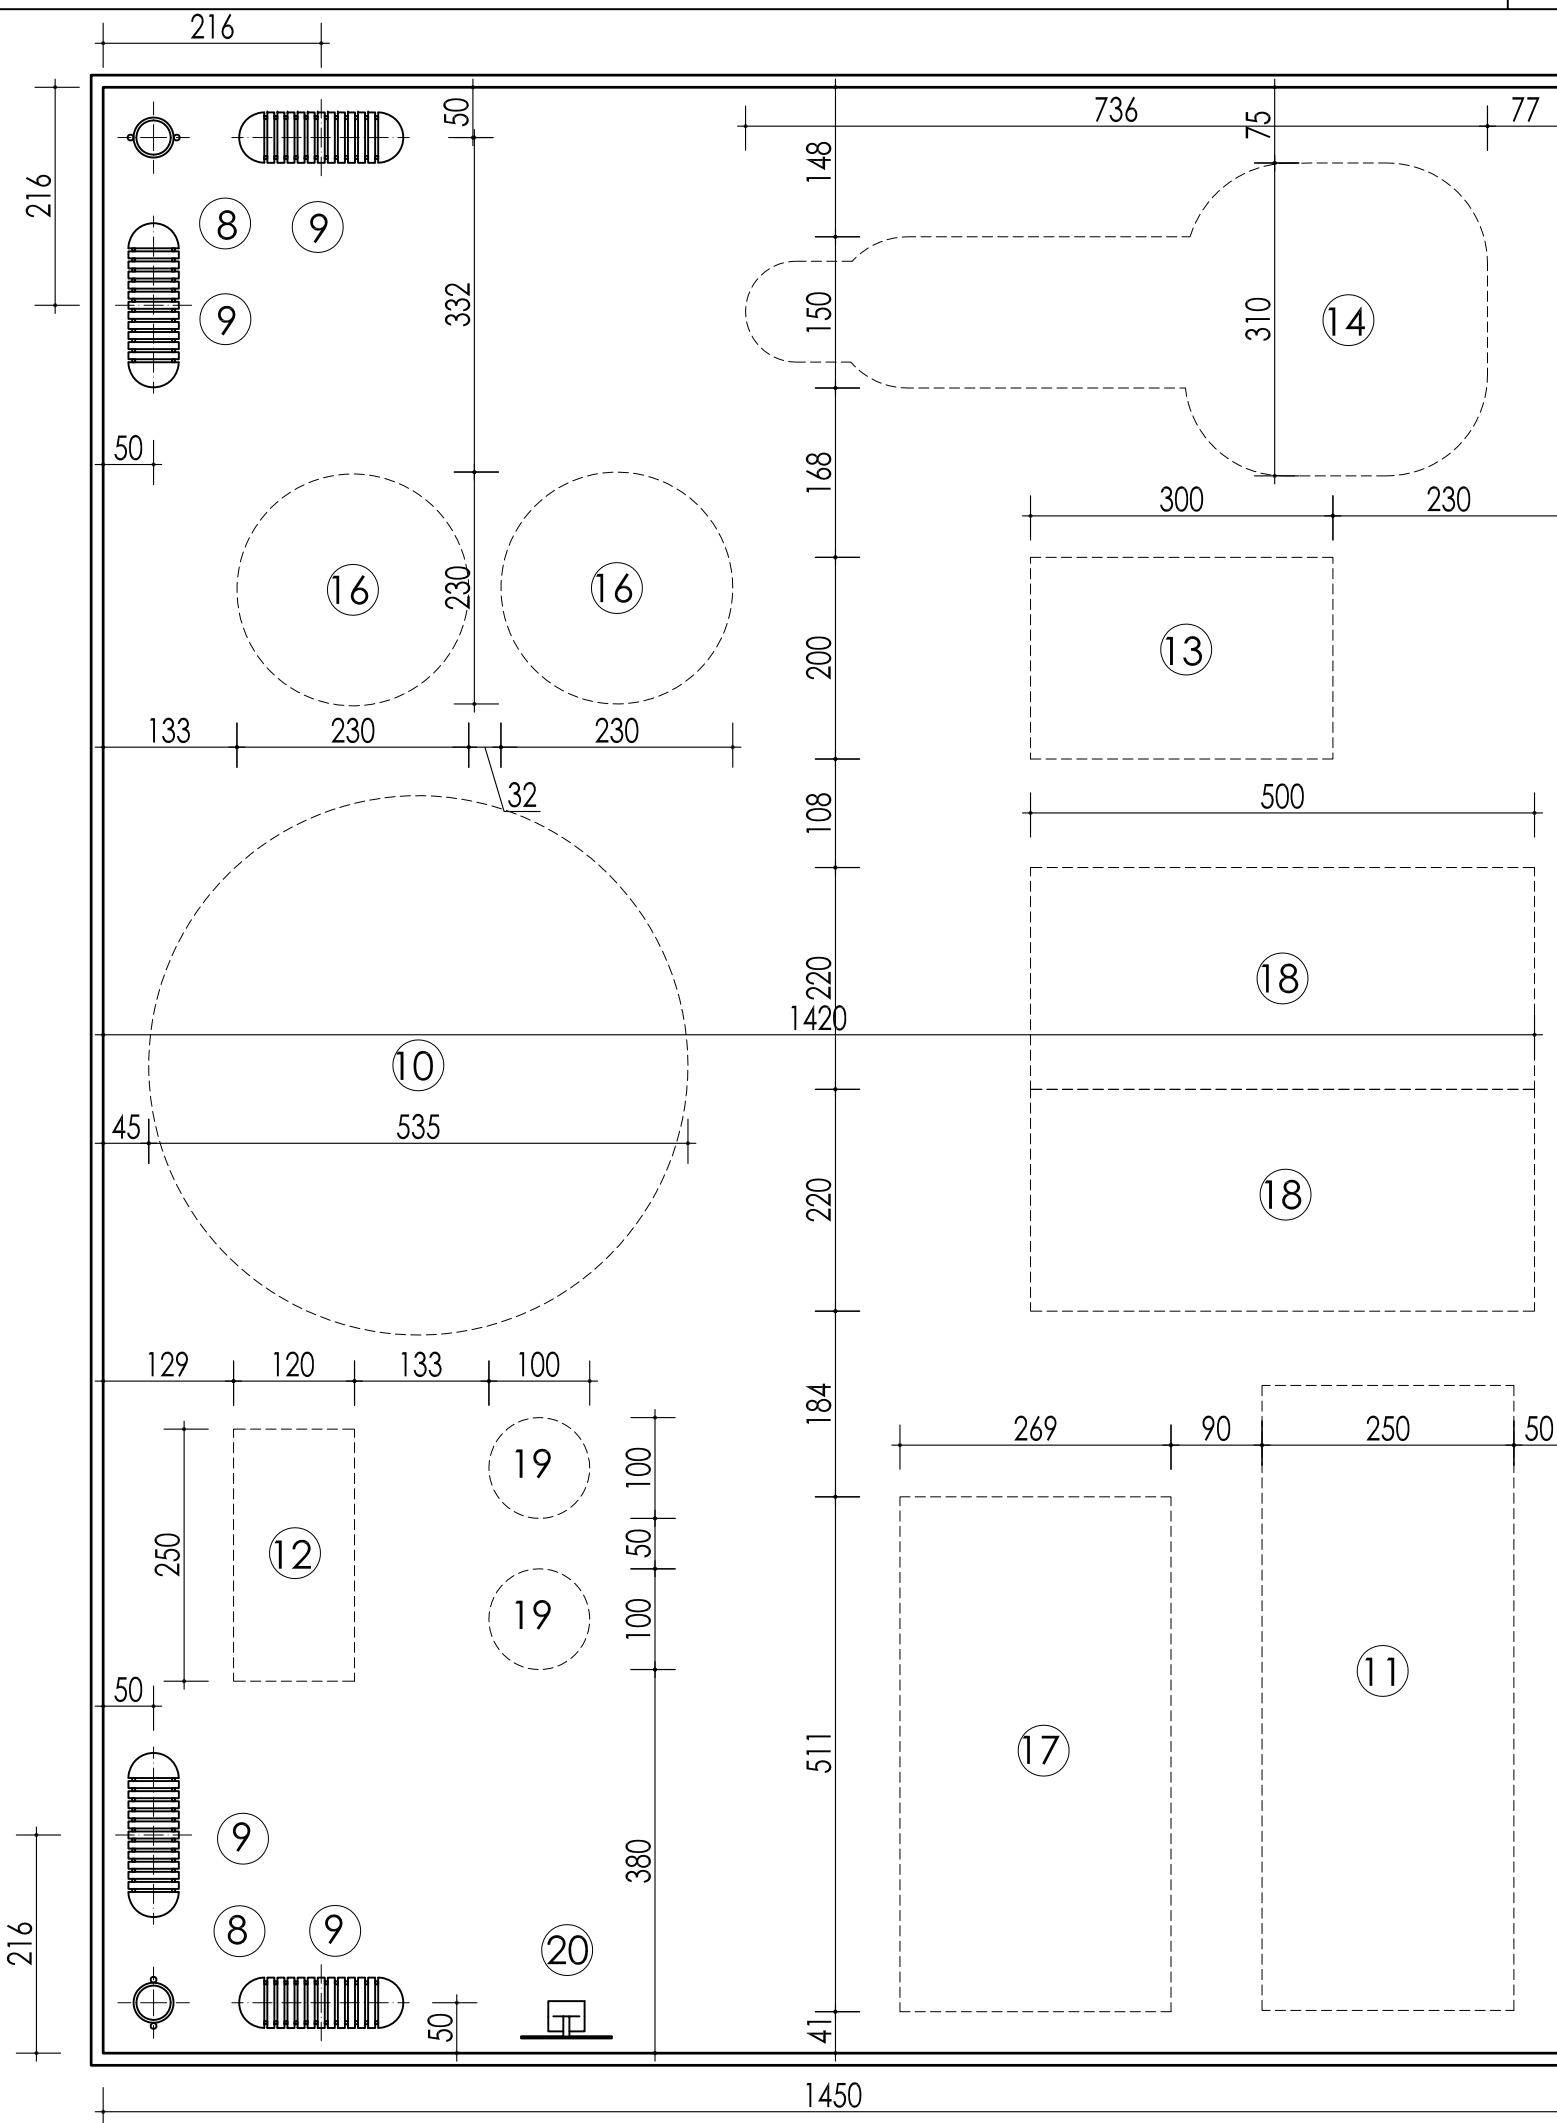

Quantities		
1	Demolition	200 m ²
2	Ground works	78,26 m ³
3	gravel under layer	291,00m ²
4	Reinforced concrete	282.75m ²
5	Safety surface rubber	282.75m ²
6	Edge concrete el.	68.48 m
7	Steel fence	0 m
8	Trash cans	2 pcs.
9	Benches	4 pcs.
10	Panel carousel	1 pcs.
11	Swing	1 pcs.
12	Wooden house	1 pcs.
13	Steel climbing band	1 pcs.
14	Slide house	1 pcs.
15	Multi slide house	0 pcs.
16	Spring toy	2 pcs.
17	See saw on springs	1 pcs.
18	See saw	2 pcs.
19	Rubber toy	2 pcs.
20	Information board	1 pcs.

PROJECT TITLE:
CHILDREN PLAYGROUND

CITY/MUNICIPALITY:
Kragujevac

LOCATION-NAME OF THE PLAYGROUND:
Kragujevac

BENEFICIARY:
Ministry of Youth and Sports



CLIENT:
Ministry of Finance, Department for Contracting and Financing of EU Funded Programmes (CFCU)

CONSULTANT:
iC consulenten Ziviltechniker GesmbH
 a member of IC group

DESIGN:
arch. MARKO STOJČIĆ

CONTENT: **PLAYGROUND DISPOSITION**

SCALE: **1:75**

DATE: **AUGUST 2018**

PAGE: **3.2.2**

PROJECT TITLE:
CHILDREN PLAYGROUND

CITY/MUNICIPALITY:
KRAGUJEVAC

LOCATION-NAME OF THE PLAYGROUND:
KRAGUJEVAC

BENEFICIARY:
Ministry of Youth and Sports



CLIENT:
**Ministry of Finance, Department
for Contracting and Financing of
EU Funded Programmes (CFCU)**

CONSULTANT:
iC consulenten Ziviltechniker GesmbH
 a member of IC group

DESIGN:
arch. MARKO STOJČIĆ


CONTENT: SECTION

SCALE: 1:75


DATE: AUGUST 2018



PAGE: 3.2.3

MAX. HEIGHT 280cm
FLOOR HEIGHT 170cm

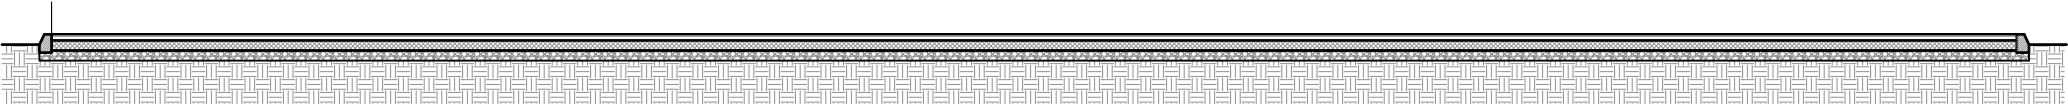

1950

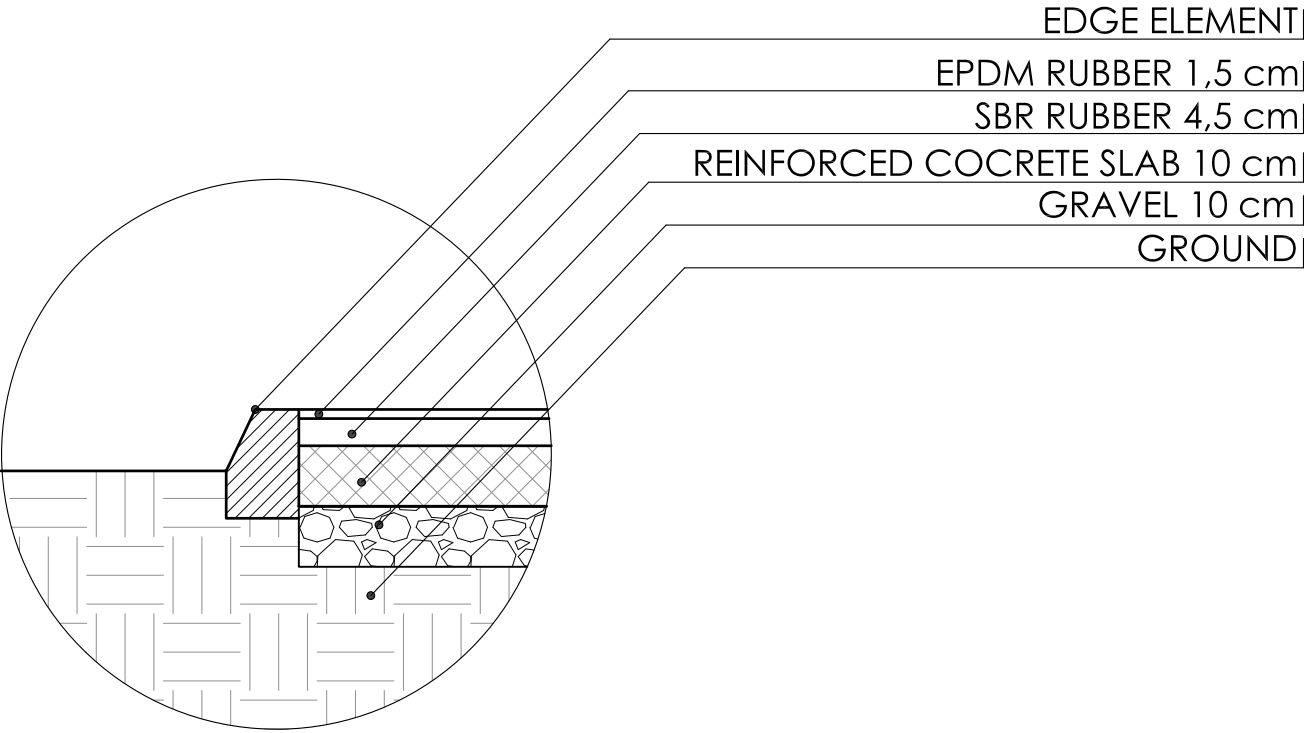

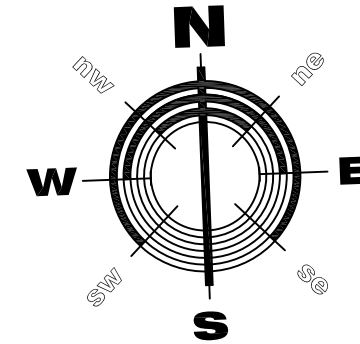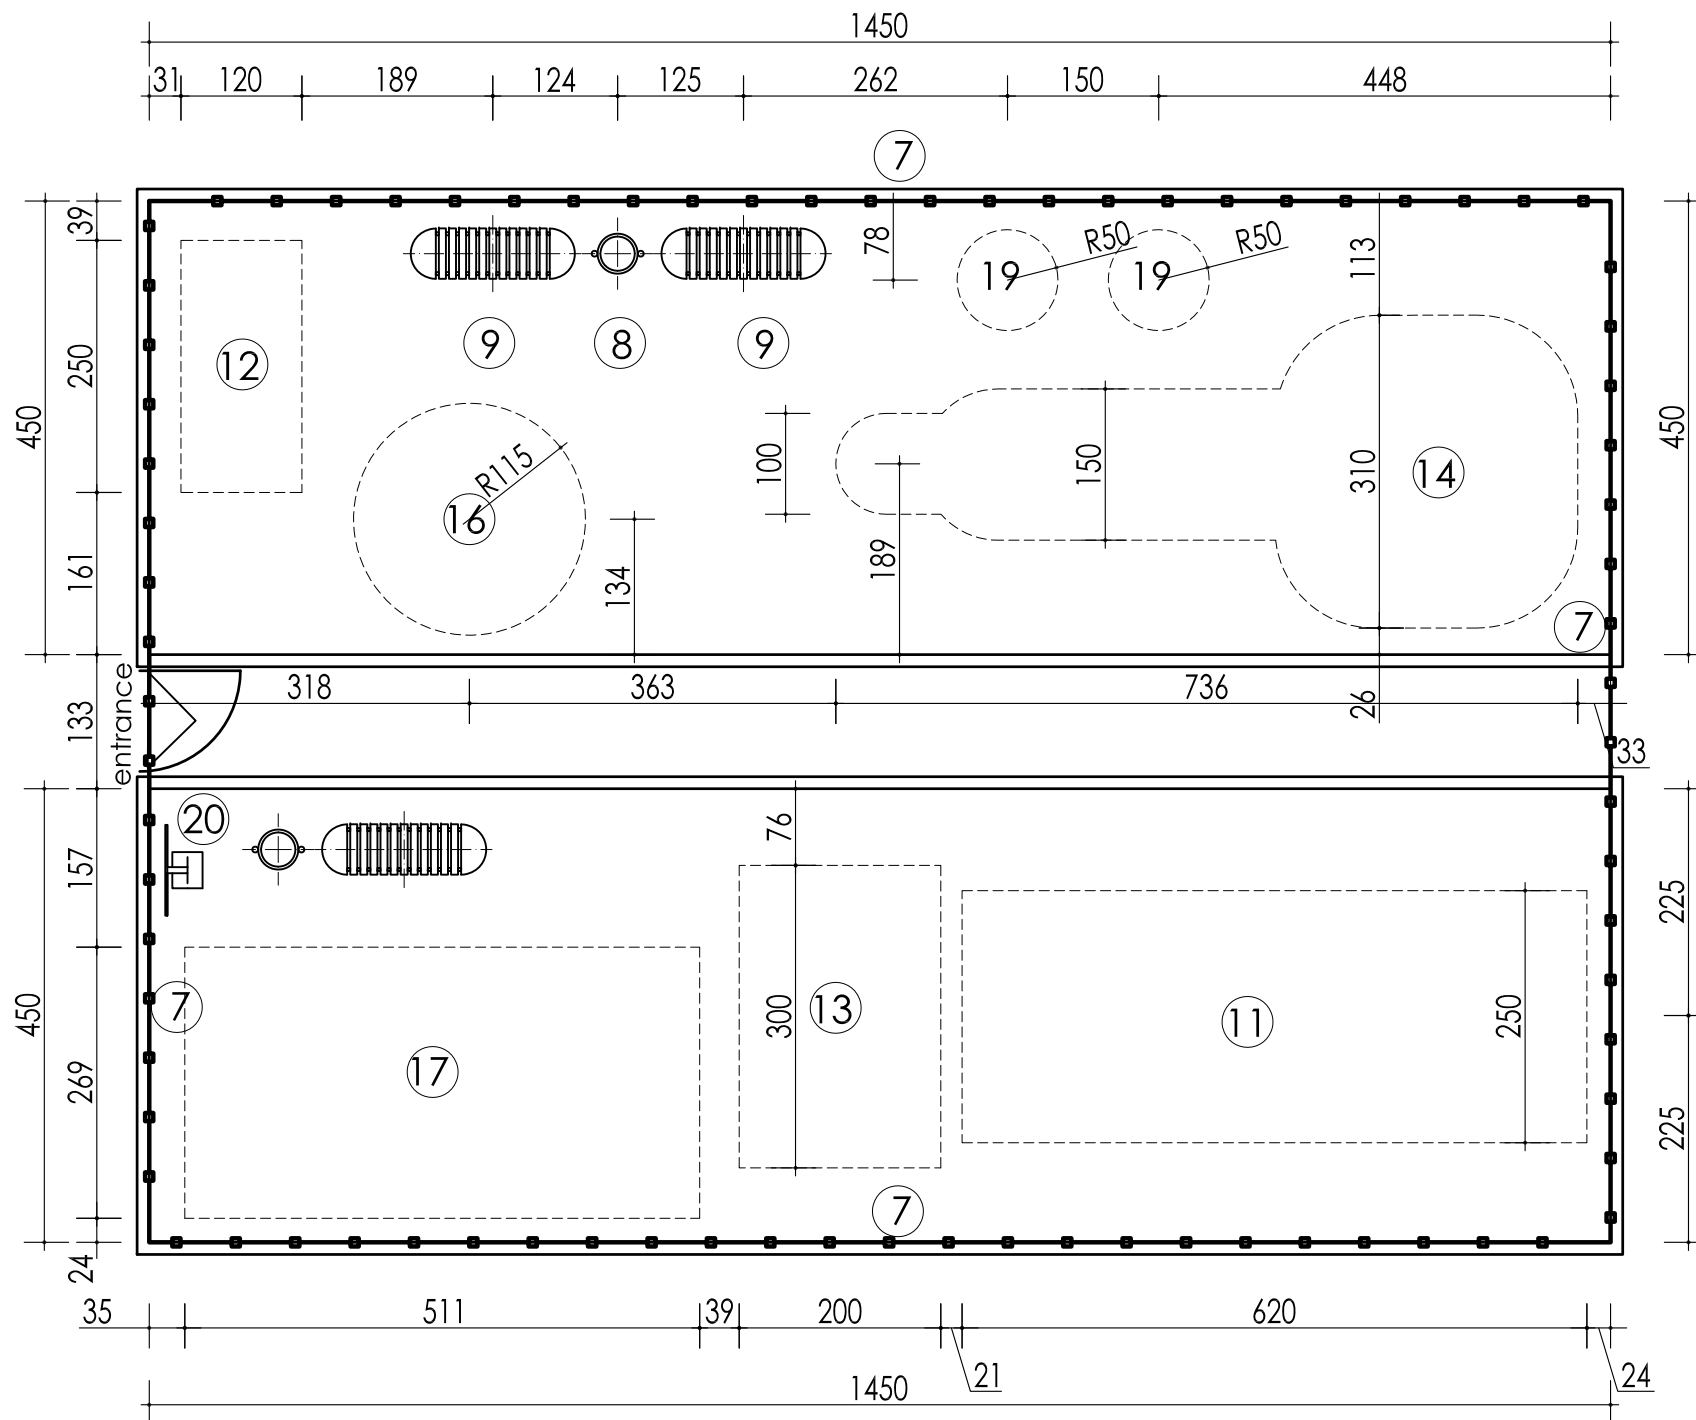

Quantities		
1	Demolition	0 m ²
2	Ground works	48 m ³
3	gravel under layer	140 m ²
4	Reinforced concrete	130,50m ²
5	Safety surface rubber	130,50m ²
6	Edge concrete el.	77 m
7	Steel fence	49,66 m
8	Trash cans	2 pcs.
9	Benches	3 pcs.
10	Panel carousel	0 pcs.
11	Swing	1 pcs.
12	Wooden house	1 pcs.
13	Steel climbing band	1 pcs.
14	Slide house	1 pcs.
15	Multi slide house	0 pcs.
16	Spring toy	1 pcs.
17	See saw on springs	1 pcs.
18	See saw	0 pcs.
19	Rubber toy	2 pcs.
20	Information board	1 pcs.

PROJECT TITLE:
CHILDREN PLAYGROUND

CITY/MUNICIPALITY:
NIŠ

LOCATION-NAME OF THE PLAYGROUND:
RAHIĆEVA STREET

BENEFICIARY:
Ministry of Youth and Sports



CLIENT:

Ministry of Finance, Department
for Contracting and Financing of
EU Funded Programmes (CFCU)

CONSULTANT:
iC consulenten Ziviltechniker GesmbH





DESIGN:
arch. MARKO STOJČIĆ

CONTENT: PLAYGROUND DISPOSITION

SCALE: 1:75

DATE: AUGUST 2018

PAGE: 4.1.2

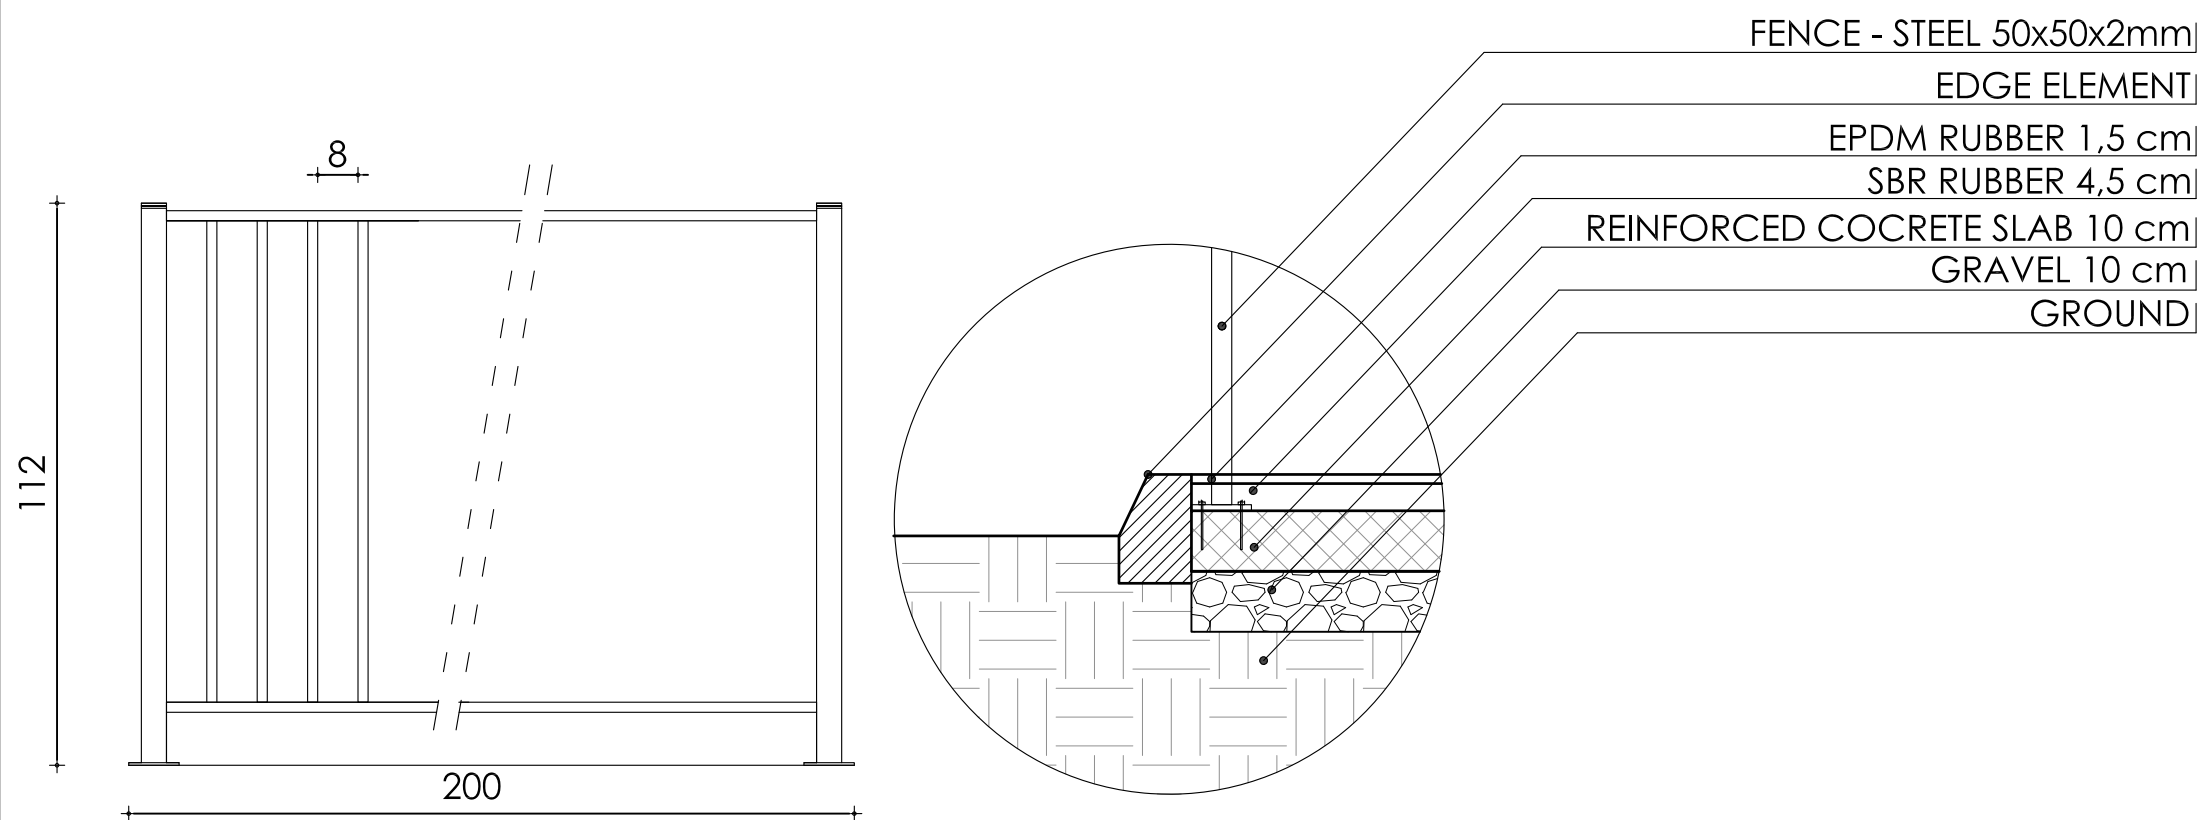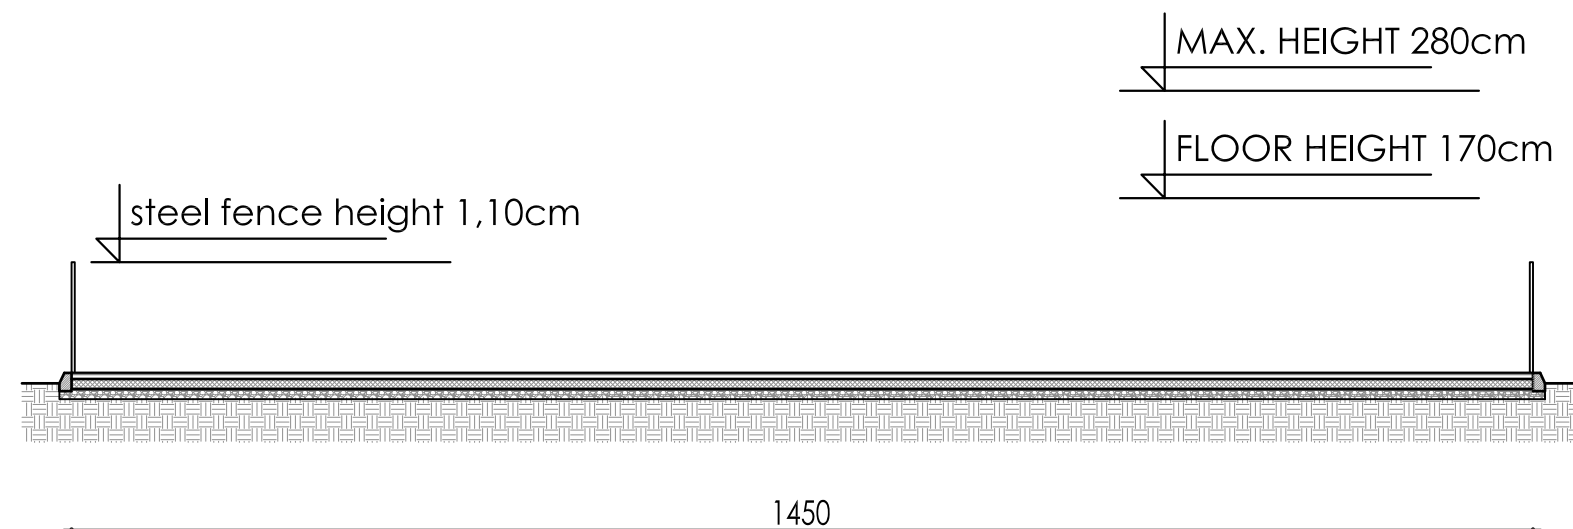

FENCE - ELEVATION

PROJECT TITLE:
CHILDREN PLAYGROUND

CITY/MUNICIPALITY:
NIŠ

LOCATION-NAME OF THE PLAYGROUND:
RAHIĆEVA STREET

BENEFICIARY:
Ministry of Youth and Sports



CLIENT:

**Ministry of Finance, Department
for Contracting and Financing of
EU Funded Programmes (CFCU)**

CONSULTANT:
iC consulenten Ziviltechniker GesmbH




DESIGN:
arch. MARKO STOJČIĆ

CONTENT: **SECTION**



SCALE: **1:75**

DATE: **AUGUST 2018**

PAGE: **4.1.3**

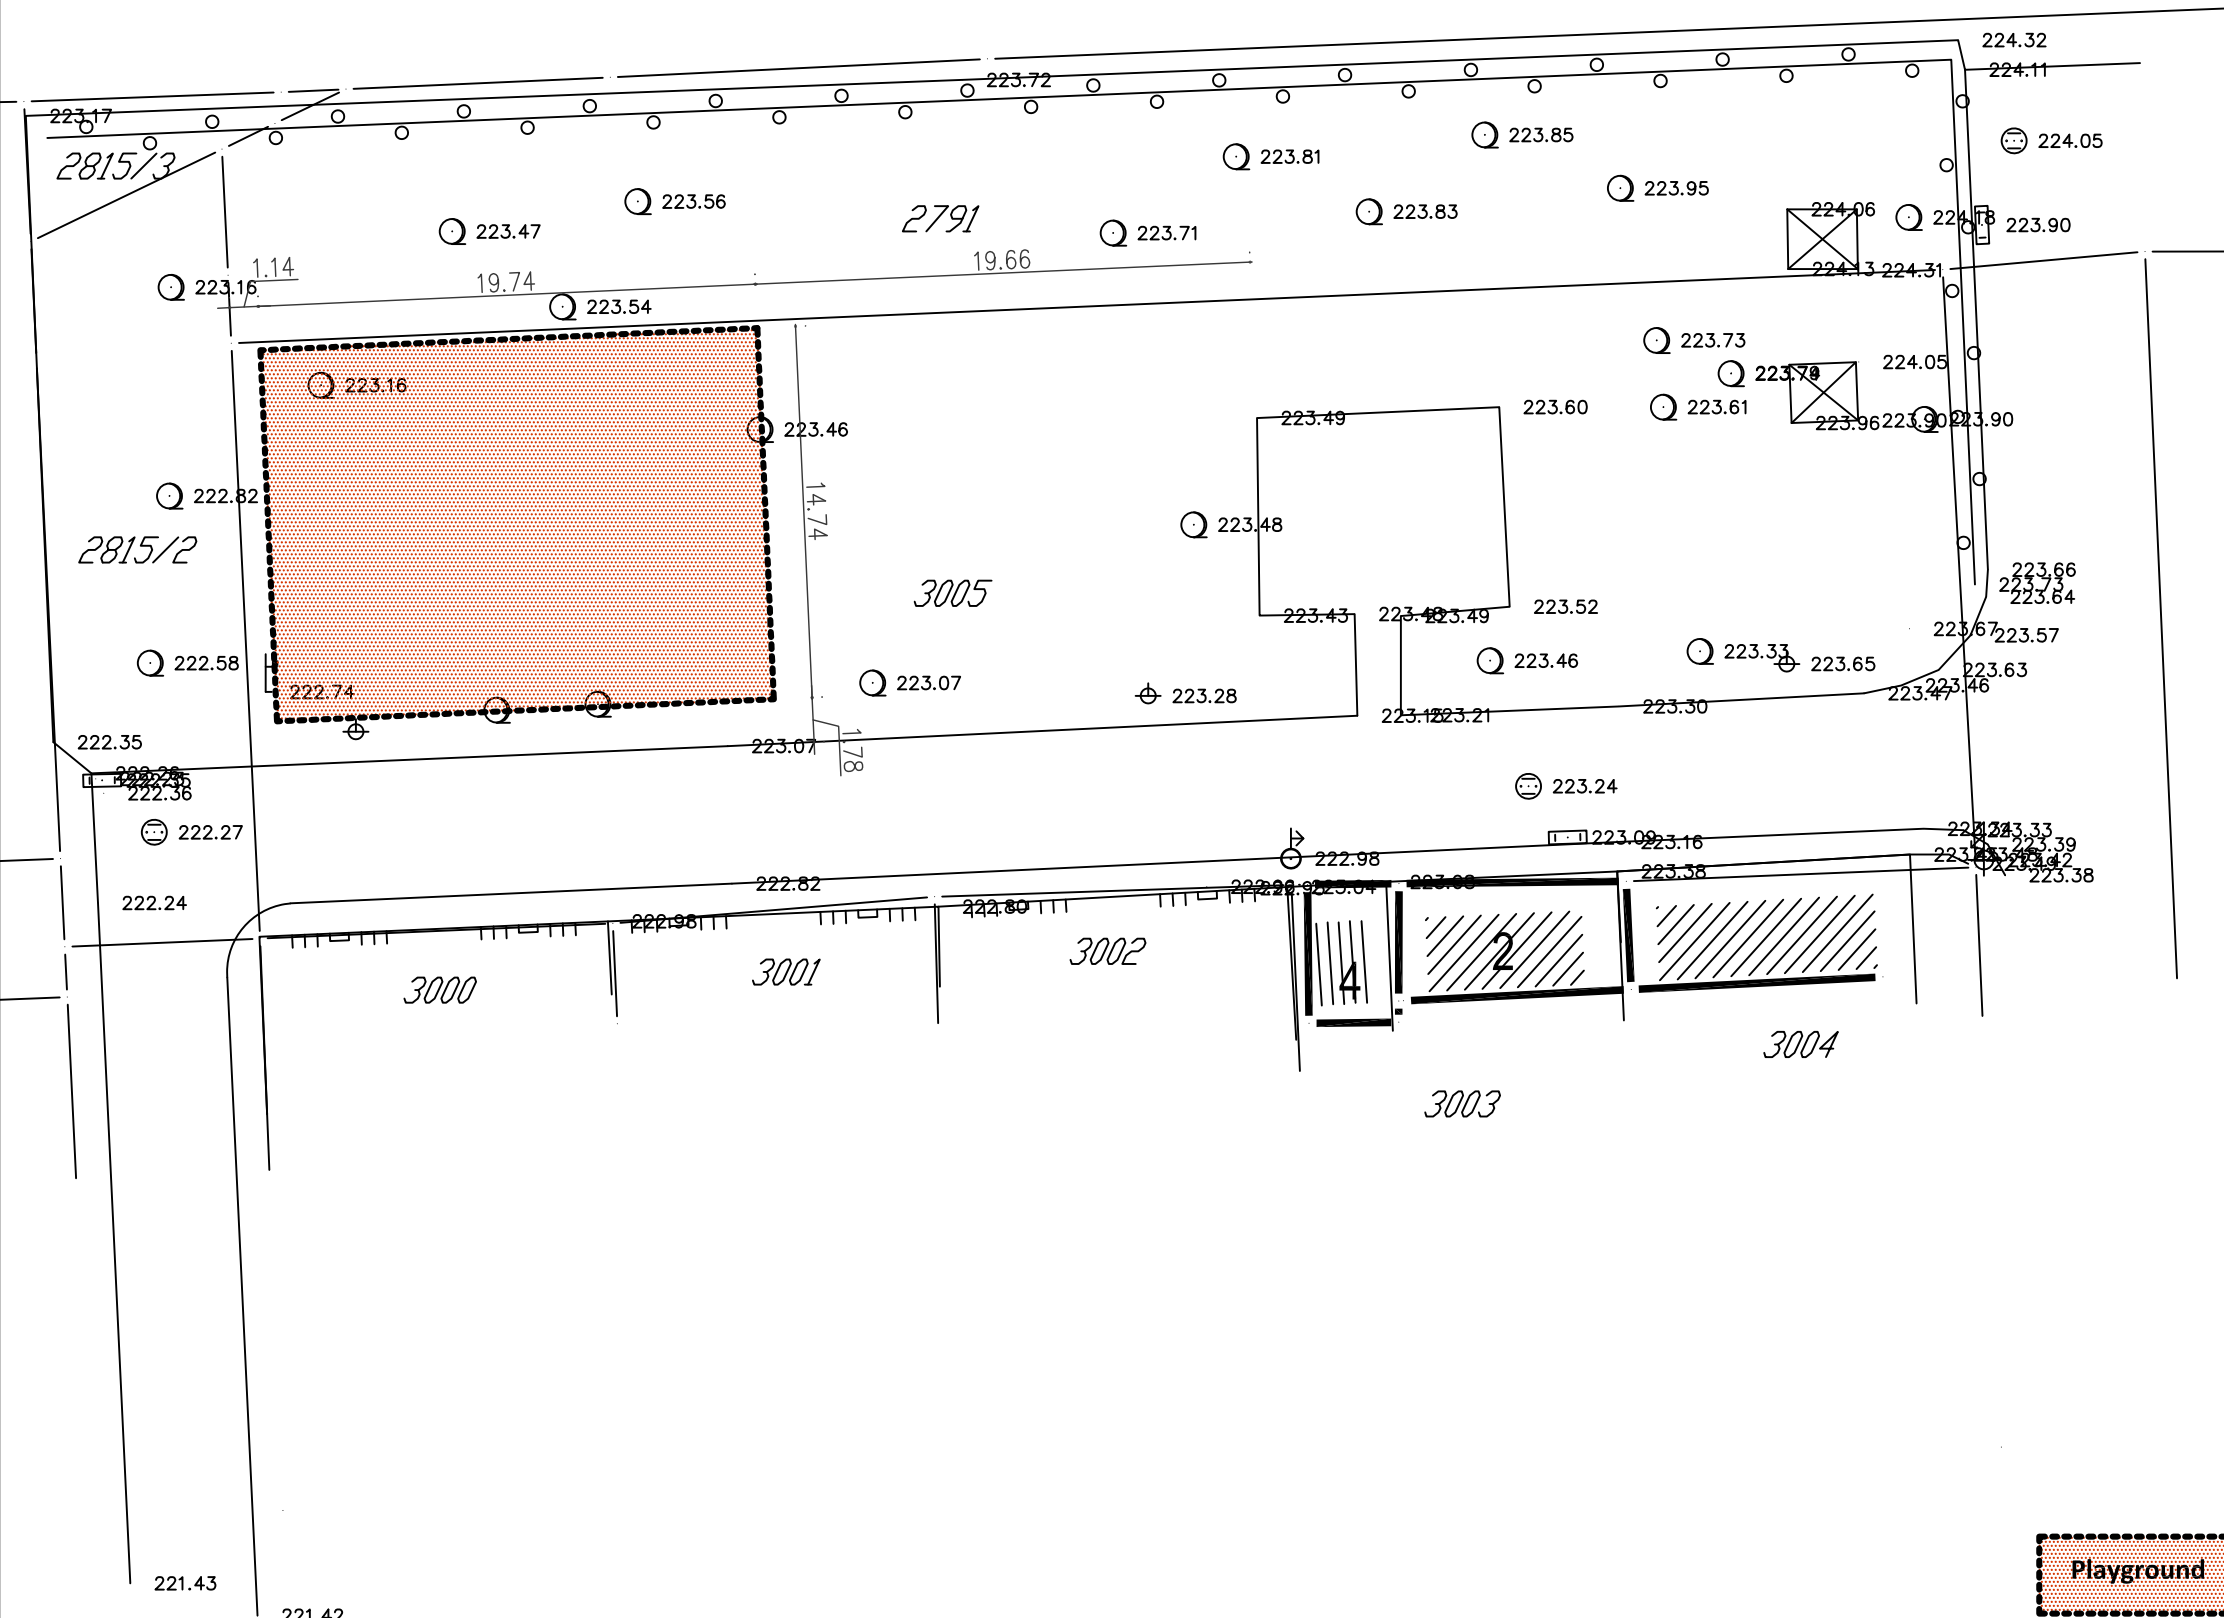

PAGE: 4.2.1

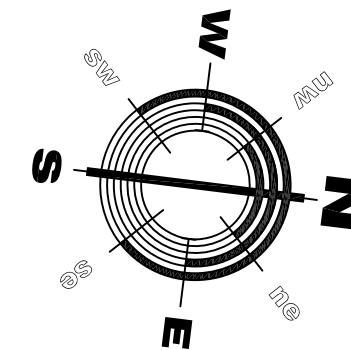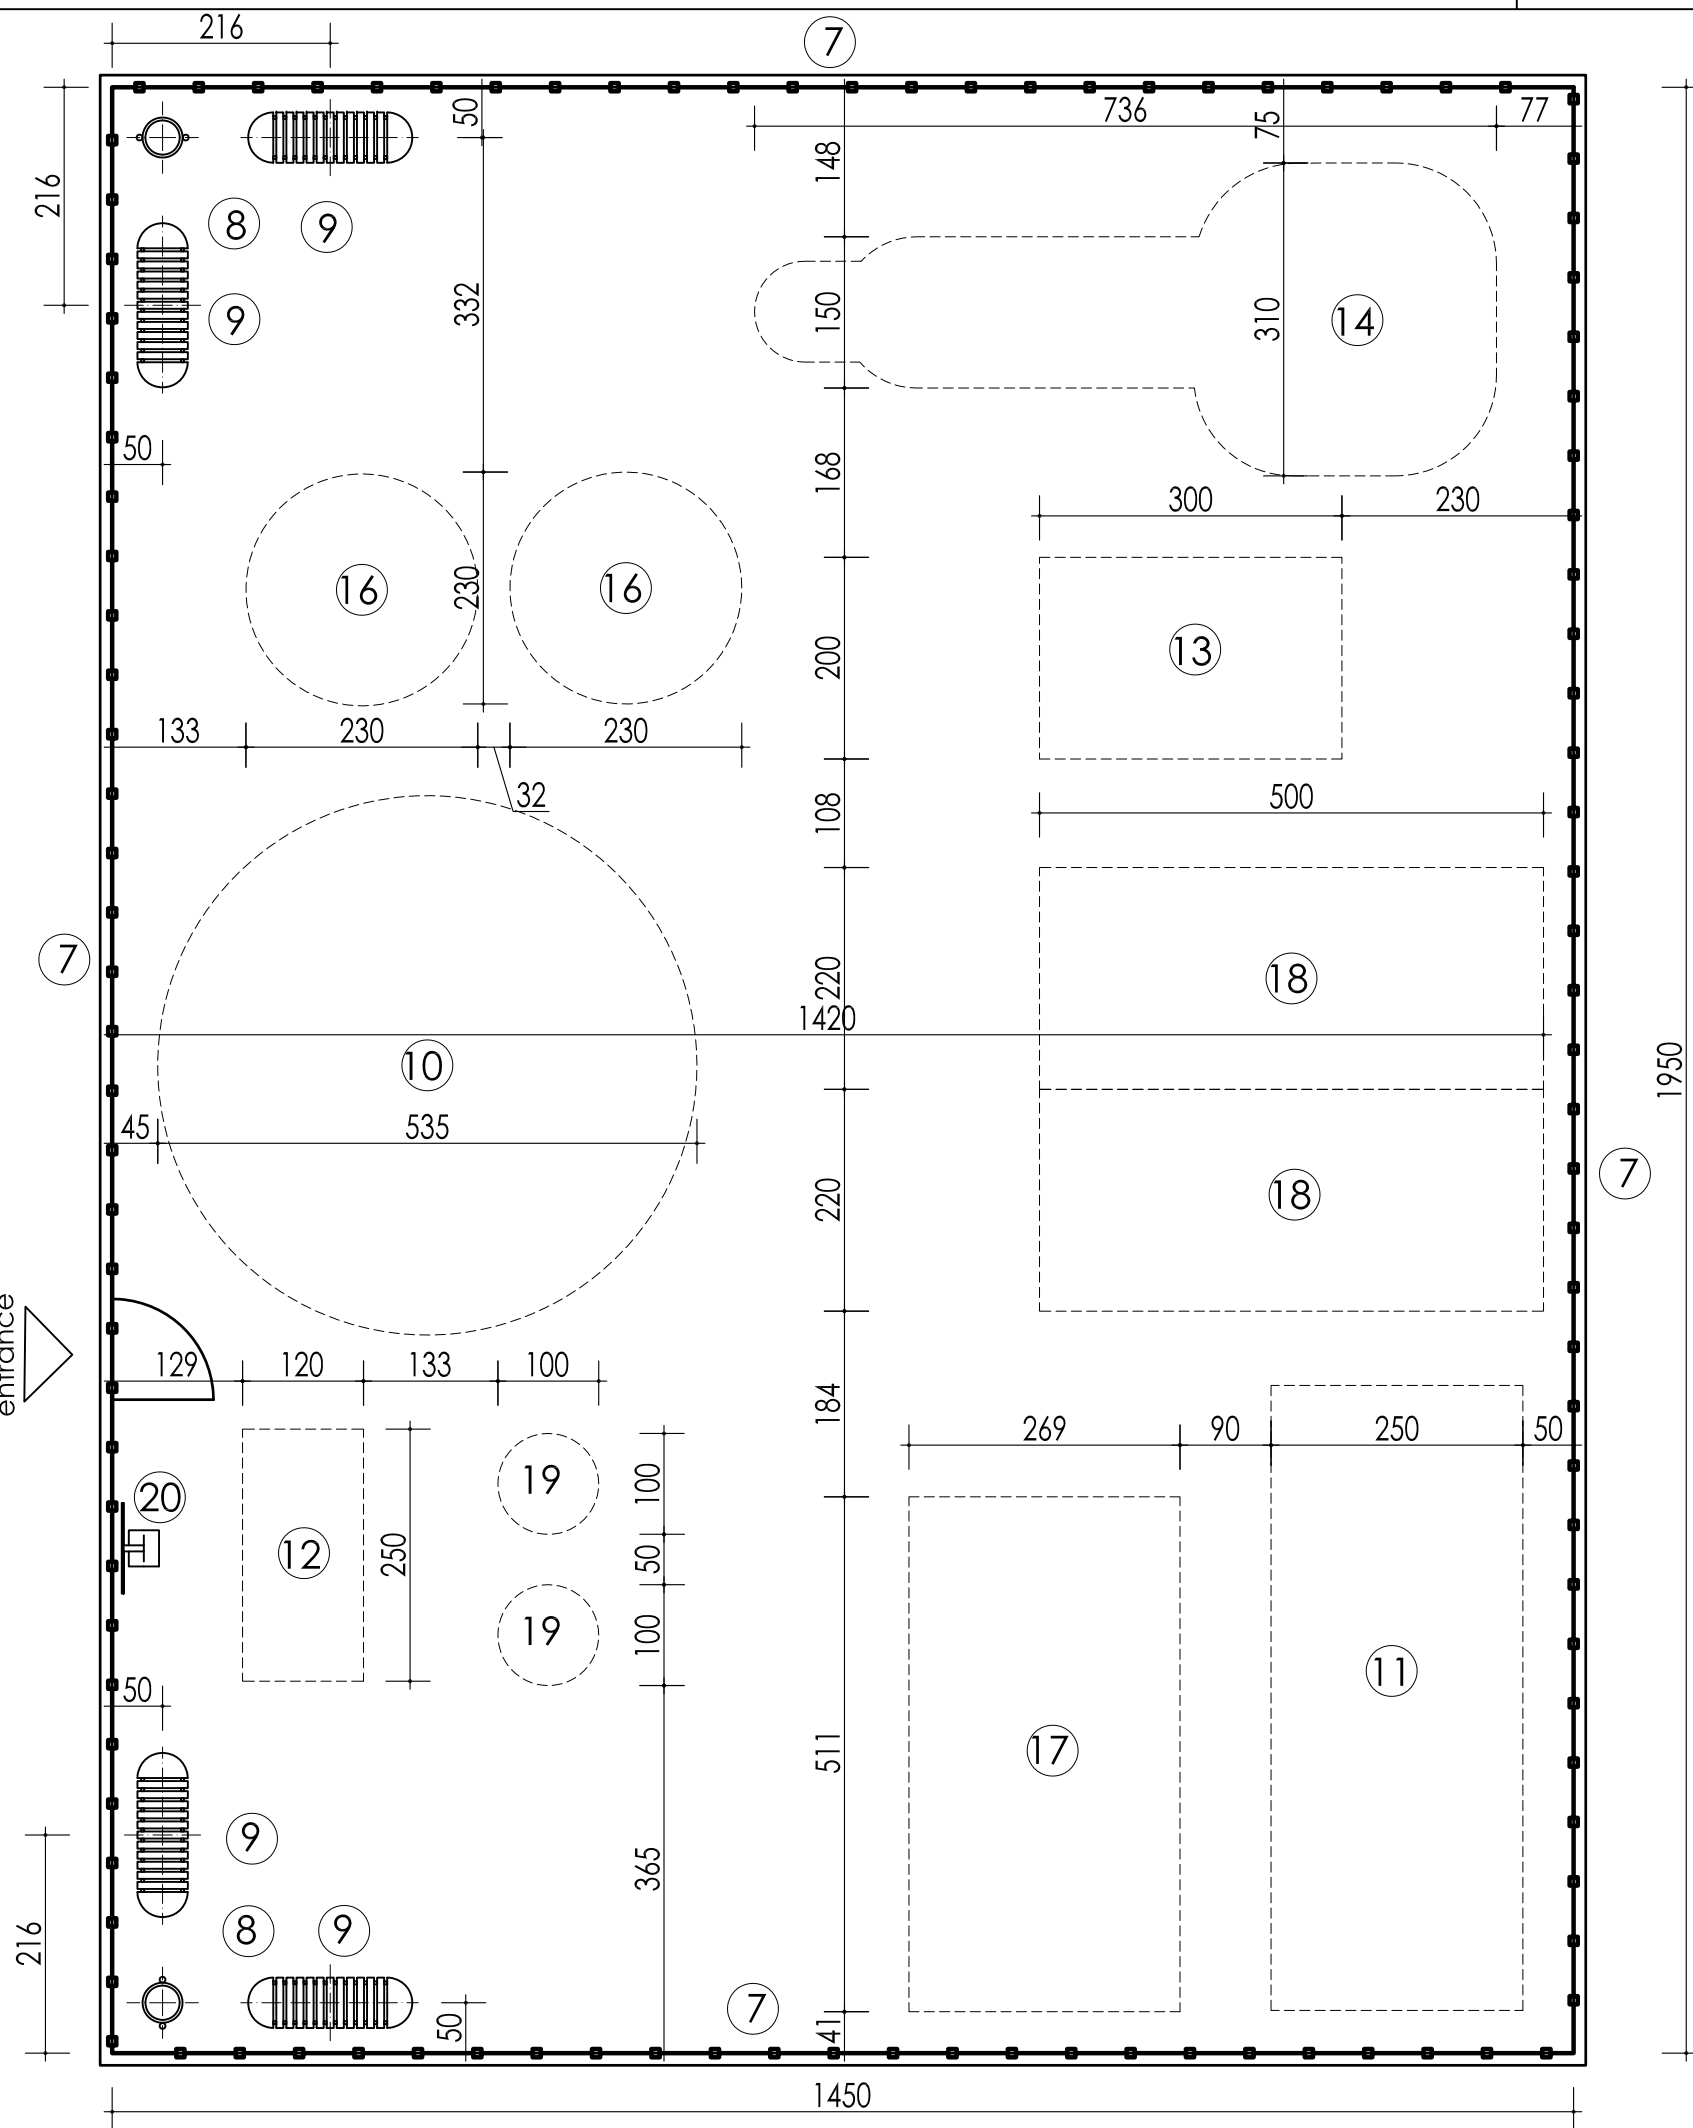

Quantities		
1	Demolition	291,00 m ²
2	Ground works	68,26 m ³
3	gravel under layer	291,00m ²
4	Reinforced concrete	282.75m ²
5	Safety surface rubber	282.75m ²
6	Edge concrete el.	68.48 m
7	Steel fence	68 m
8	Trash cans	2 pcs.
9	Benches	4 pcs.
10	Panel carousel	1 pcs.
11	Swing	1 pcs.
12	Wooden house	1 pcs.
13	Steel climbing band	1 pcs.
14	Slide house	1 pcs.
15	Multi slide house	0 pcs.
16	Spring toy	2 pcs.
17	See saw on springs	1 pcs.
18	See saw	2 pcs.
19	Rubber toy	2 pcs.
20	Information board	1 pcs.

PROJECT TITLE:
CHILDREN PLAYGROUND

CITY/MUNICIPALITY:
NIŠ

LOCATION-NAME OF THE PLAYGROUND:
KOČE KAPETANA STREET

BENEFICIARY:
Ministry of Youth and Sports



CLIENT:
**Ministry of Finance, Department
for Contracting and Financing of
EU Funded Programmes (CFCU)**

CONSULTANT:
iC consulenten Ziviltechniker GesmbH



DESIGN:
arch. MARKO STOJČIĆ

CONTENT: **PLAYGROUND DISPOSITION**

SCALE: **1:75**

DATE: **AUGUST 2018**

PAGE: **4.2.2**

PROJECT TITLE:
CHILDREN PLAYGROUND

CITY/MUNICIPALITY:
NIŠ

LOCATION-NAME OF THE PLAYGROUND:
KOČE KAPETANA STREET

BENEFICIARY:
Ministry of Youth and Sports



CLIENT:

Ministry of Finance, Department
for Contracting and Financing of
EU Funded Programmes (CFCU)

CONSULTANT:
iC consulenten Ziviltechniker GesmbH





DESIGN:
arch. MARKO STOJČIĆ

CONTENT: SECTION



SCALE: 1:75

DATE: AUGUST 2018

PAGE: 4.2.3

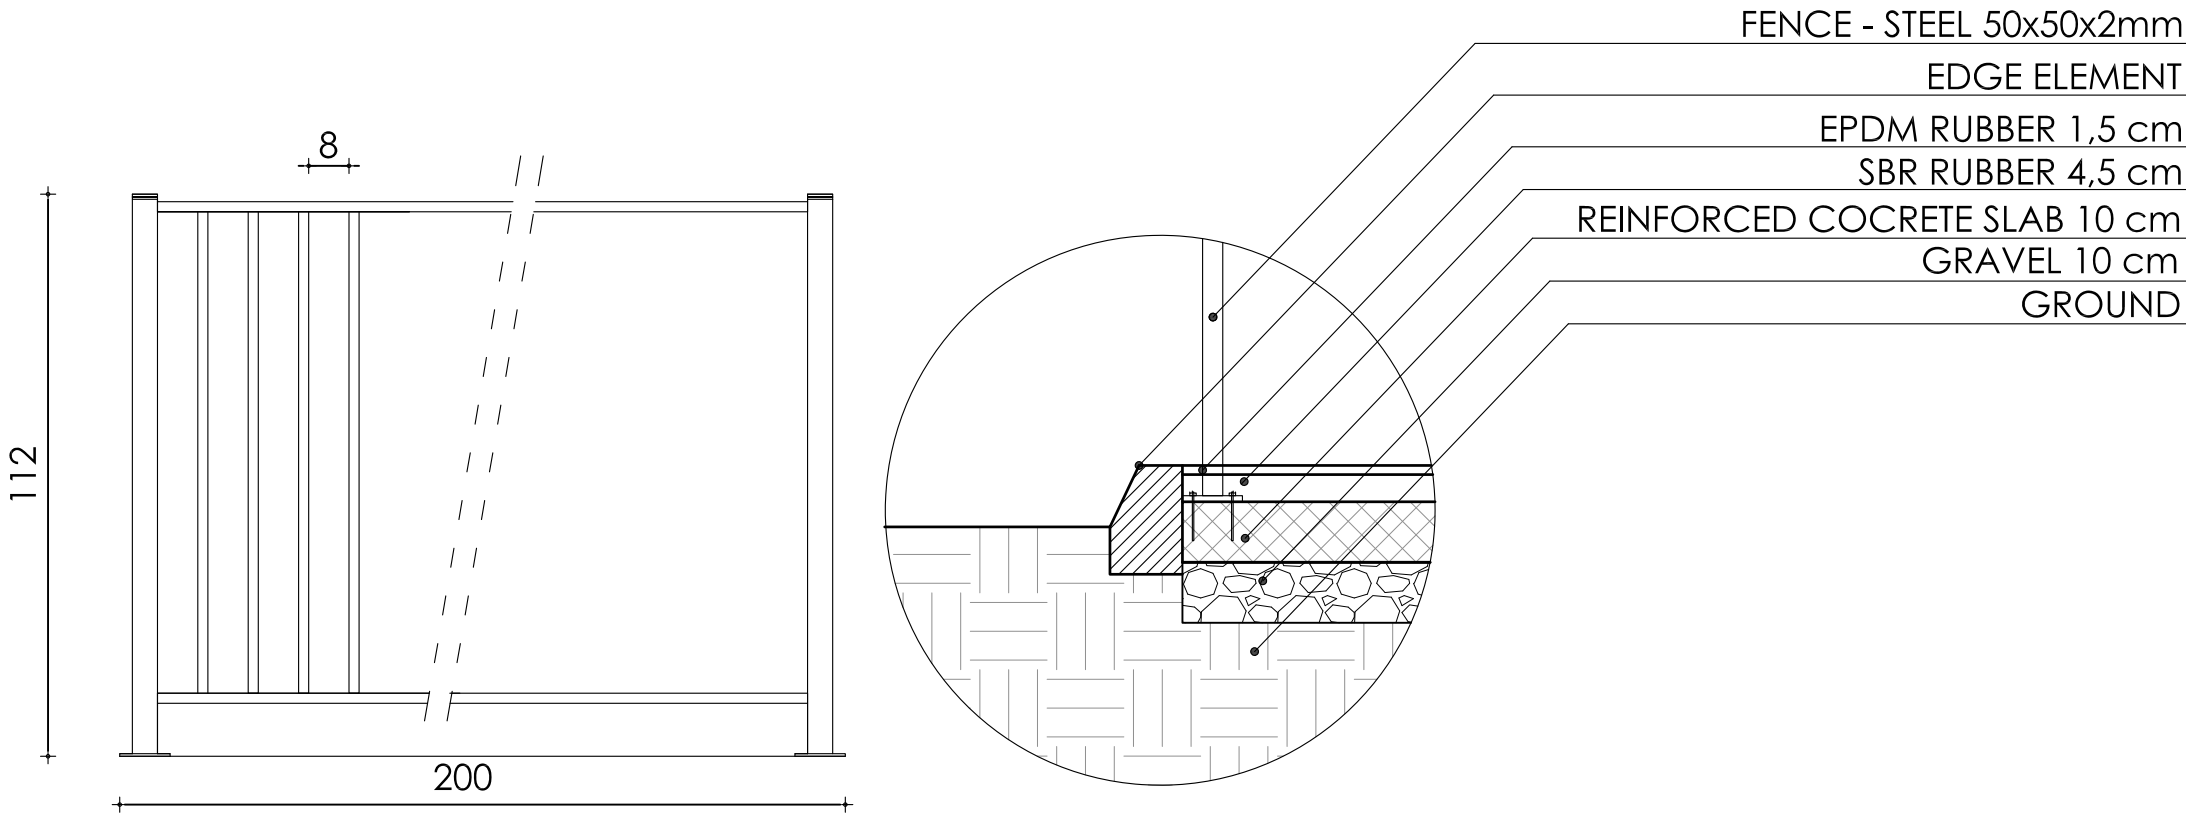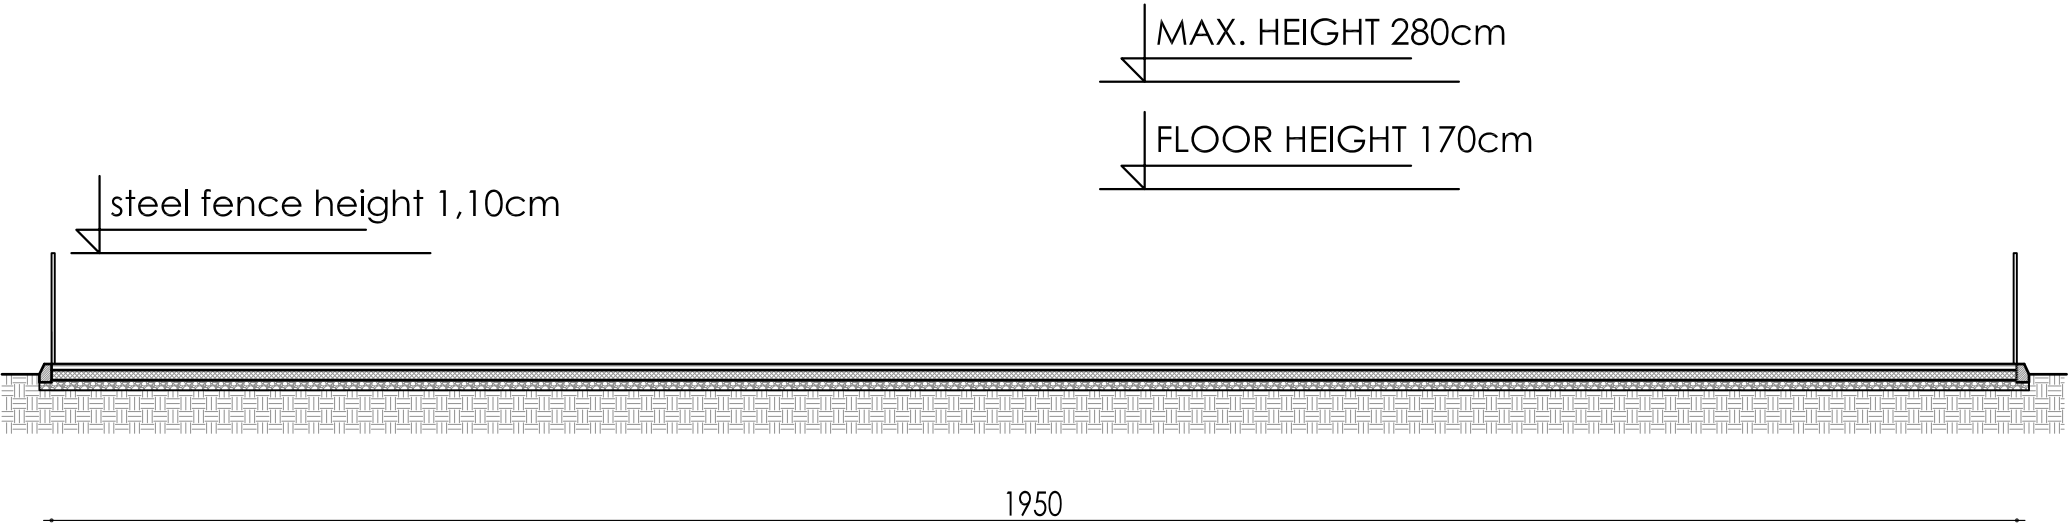

FENCE - ELEVATION

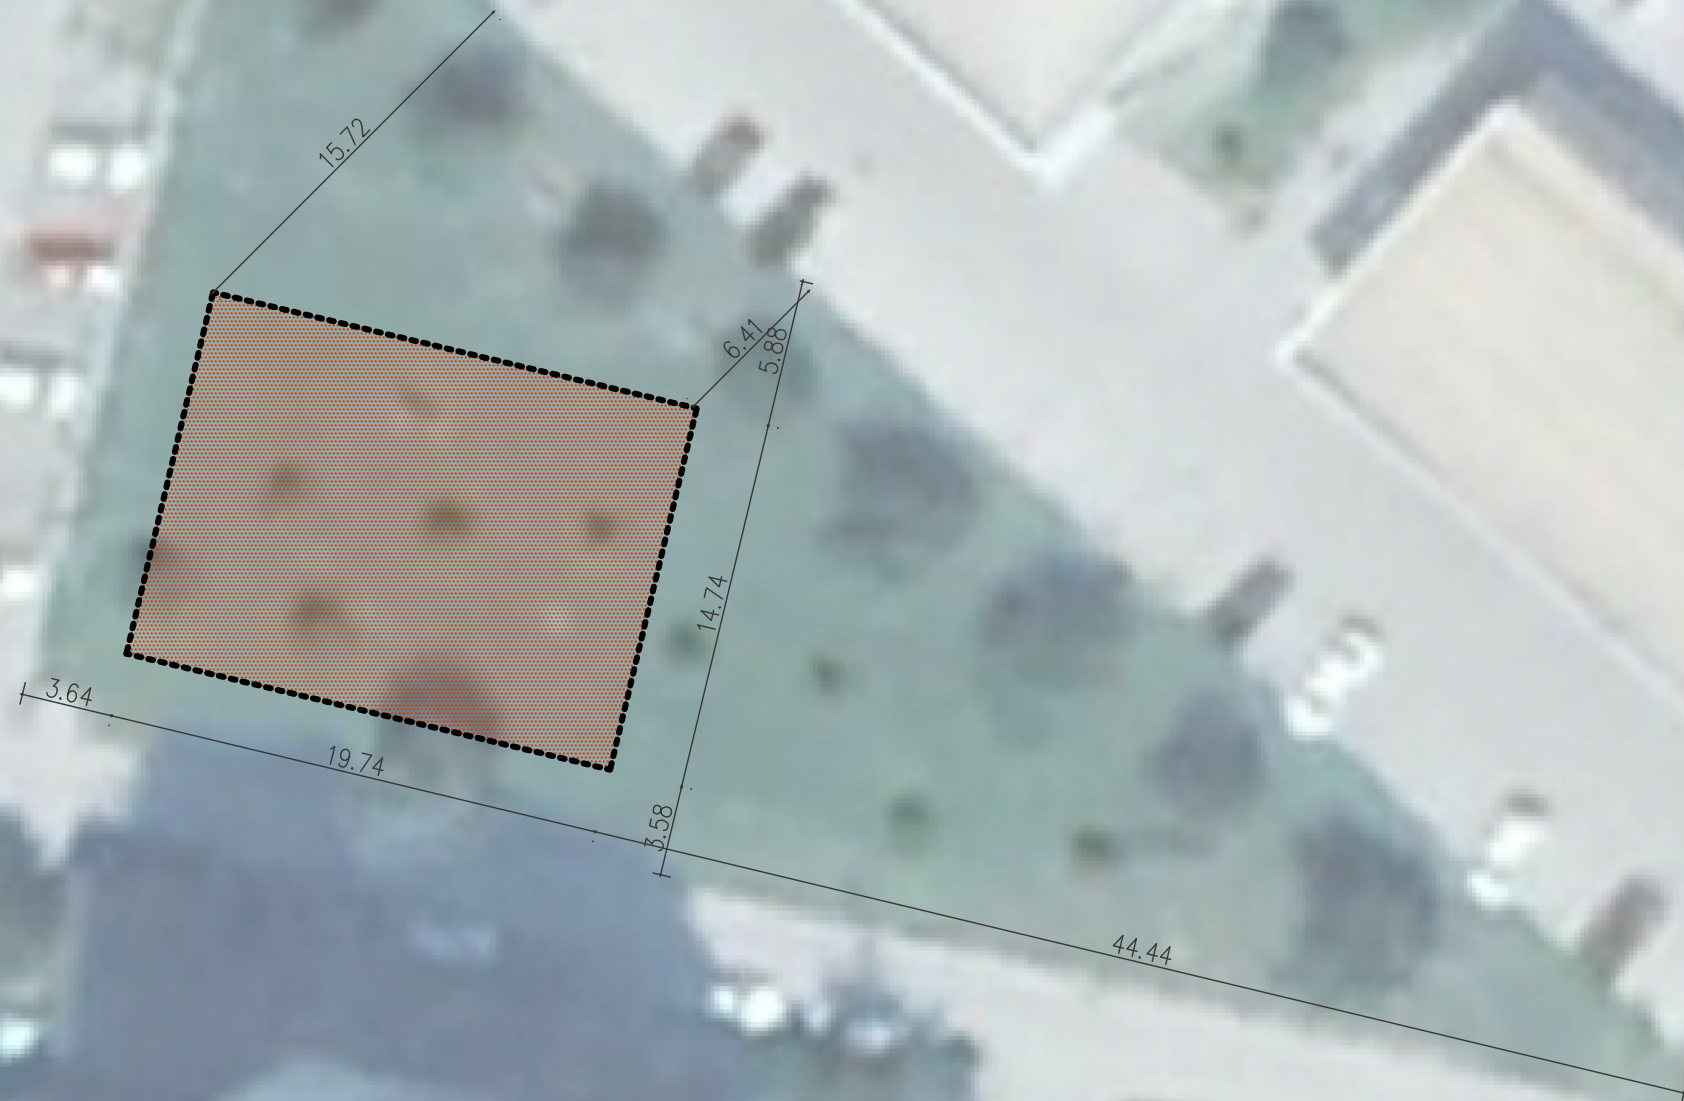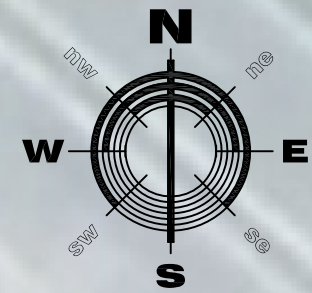

PROJECT TITLE:
CHILDREN PLAYGROUND

CITY/MUNICIPALITY:
NIŠ

LOCATION-NAME OF THE PLAYGROUND:
Vizantijski Boulevard "Duvanište"

BENEFICIARY:
Ministry of Youth and Sports



CLIENT:

**Ministry of Finance, Department
for Contracting and Financing of
EU Funded Programmes (CFCU)**

CONSULTANT:
iC consulenten Ziviltechniker GesmbH





DESIGN:
arch. MARKO STOJČIĆ

CONTENT: **CADASTRAL PLAN**

SCALE: **1:300**

DATE: **AUGUST 2018**

PAGE: **4.3.1**

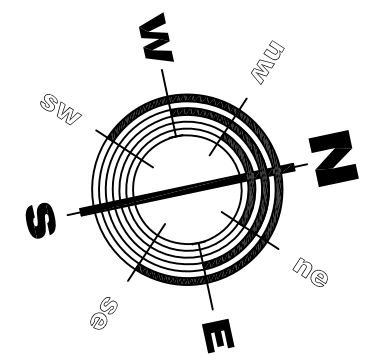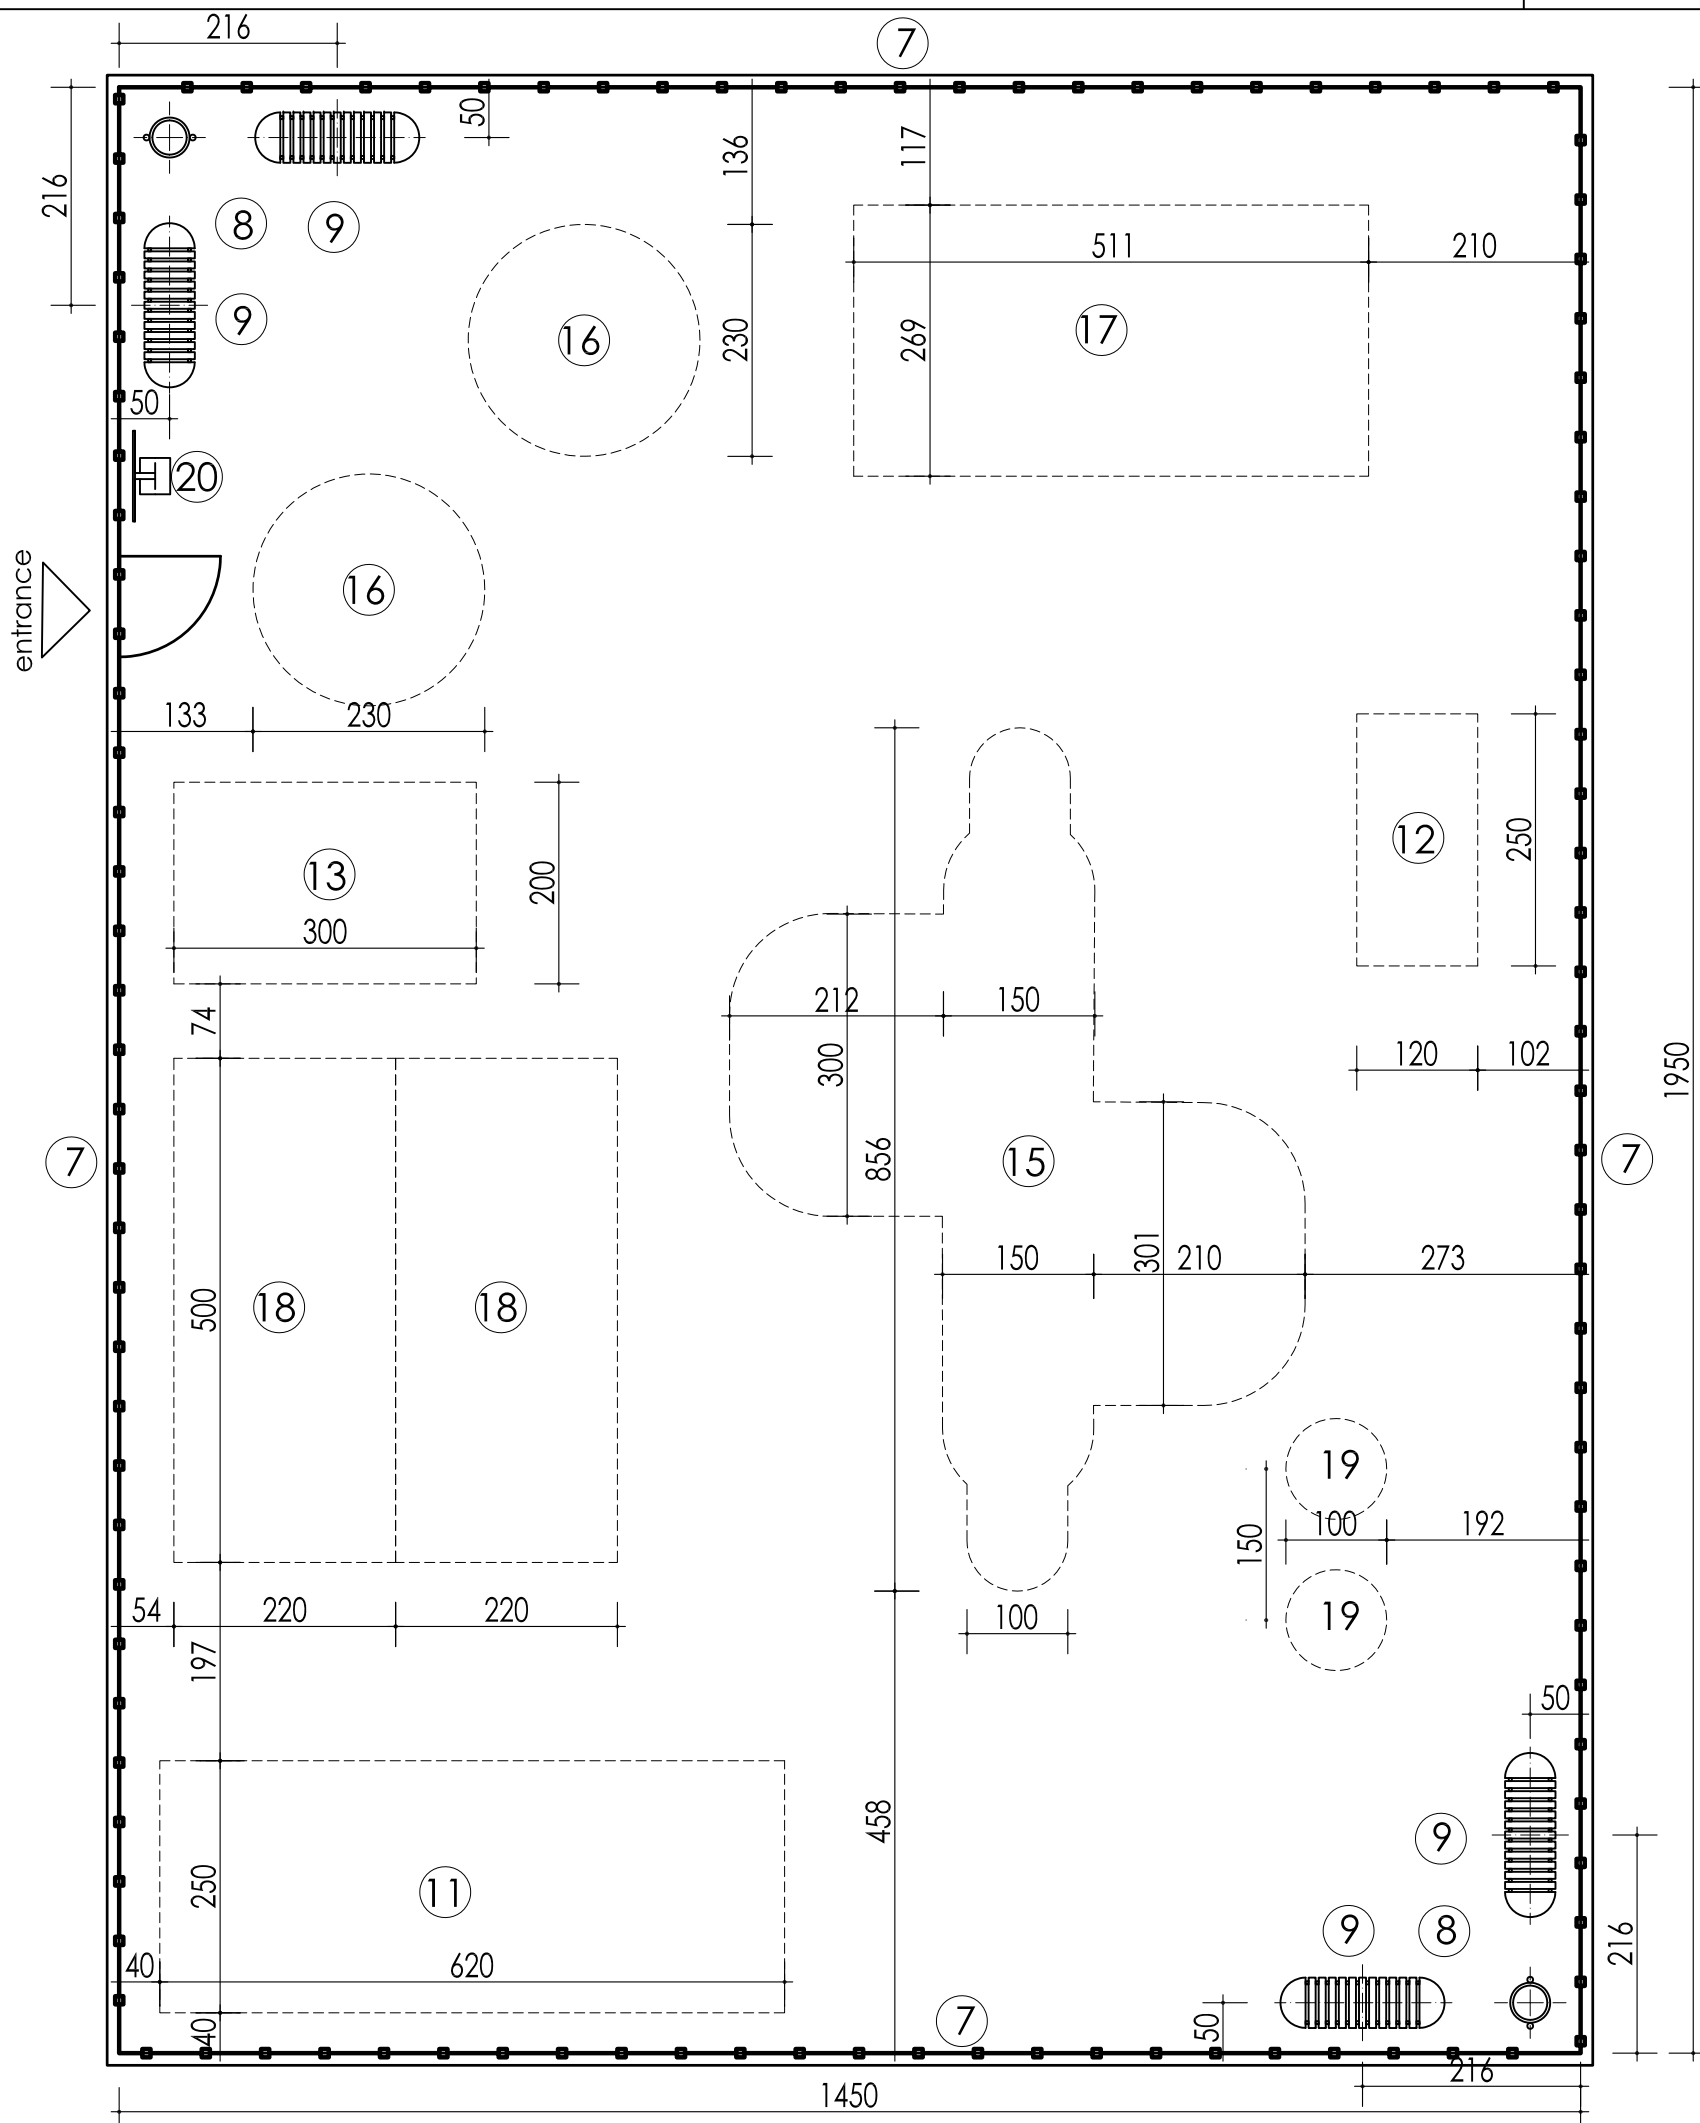

Quantities		
1	Demolition	291,00 m ²
2	Ground works	78,26 m ³
3	gravel under layer	291,00m ²
4	Reinforced concrete	282.75m ²
5	Safety surface rubber	282.75m ²
6	Edge concrete el.	68.48 m
7	Steel fence	68 m
8	Trash cans	2 pcs.
9	Benches	4 pcs.
10	Panel carousel	0 pcs.
11	Swing	1 pcs.
12	Wooden house	1 pcs.
13	Steel climbing band	1 pcs.
14	Slide house	0 pcs.
15	Multi slide house	1 pcs.
16	Spring toy	2 pcs.
17	See saw on springs	1 pcs.
18	See saw	2 pcs.
19	Rubber toy	2 pcs.
20	Information board	1 pcs.

PROJECT TITLE: CHILDREN PLAYGROUND	
CITY/MUNICIPALITY: NIŠ	
LOCATION-NAME OF THE PLAYGROUND: Vizantijski Boulevard "Duvanište"	
BENEFICIARY: Ministry of Youth and Sports 	
CLIENT: Ministry of Finance, Department for Contracting and Financing of EU Funded Programmes (CFCU)	
CONSULTANT: iC consulenten Ziviltechniker GesmbH  a member of IC group	
DESIGN: arch. MARKO STOJČIĆ	
CONTENT: PLAYGROUND DISPOSITION	
SCALE:	1:75
DATE:	AUGUST 2018
PAGE:	4.3.2

PROJECT TITLE:
CHILDREN PLAYGROUND

CITY/MUNICIPALITY:
NIŠ

LOCATION-NAME OF THE PLAYGROUND:
Vizantijski Boulevard "Duvanište"

BENEFICIARY:
Ministry of Youth and Sports



CLIENT:

Ministry of Finance, Department
for Contracting and Financing of
EU Funded Programmes (CFCU)

CONSULTANT:
iC consulenten Ziviltechniker GesmbH





DESIGN:
arch. MARKO STOJČIĆ

CONTENT: SECTION

SCALE: 1:75

DATE: AUGUST 2018

PAGE: 4.3.3

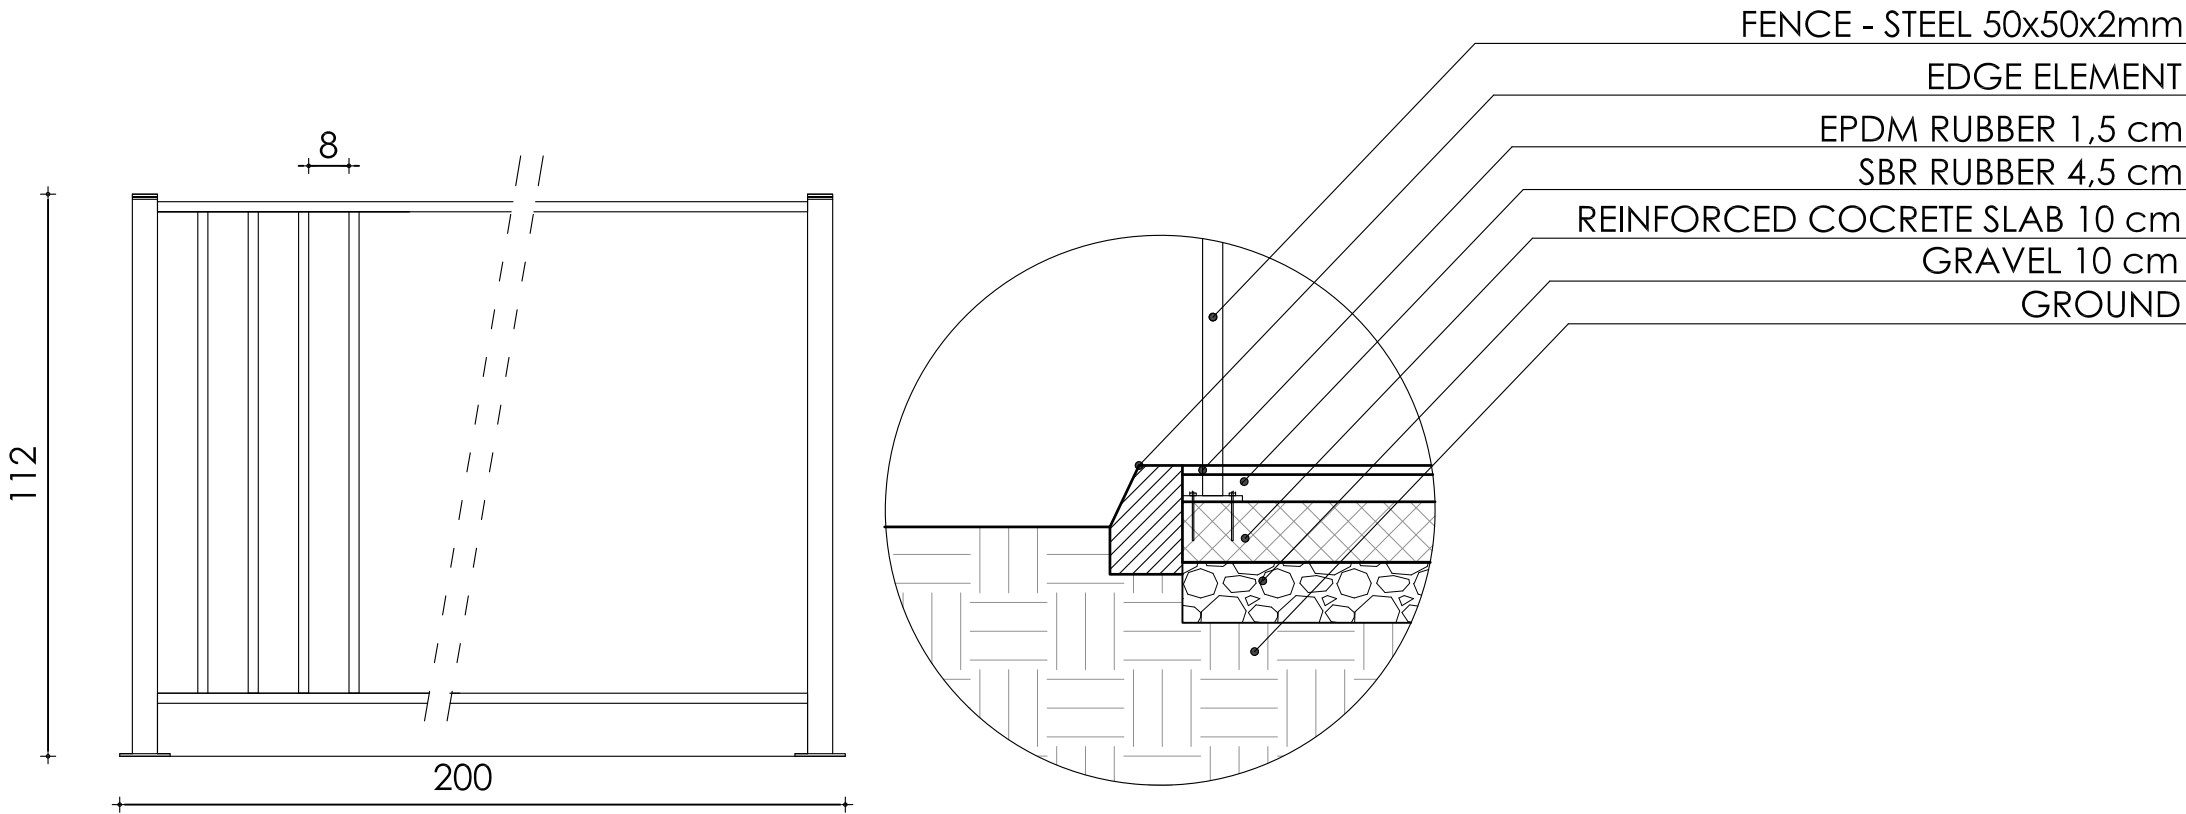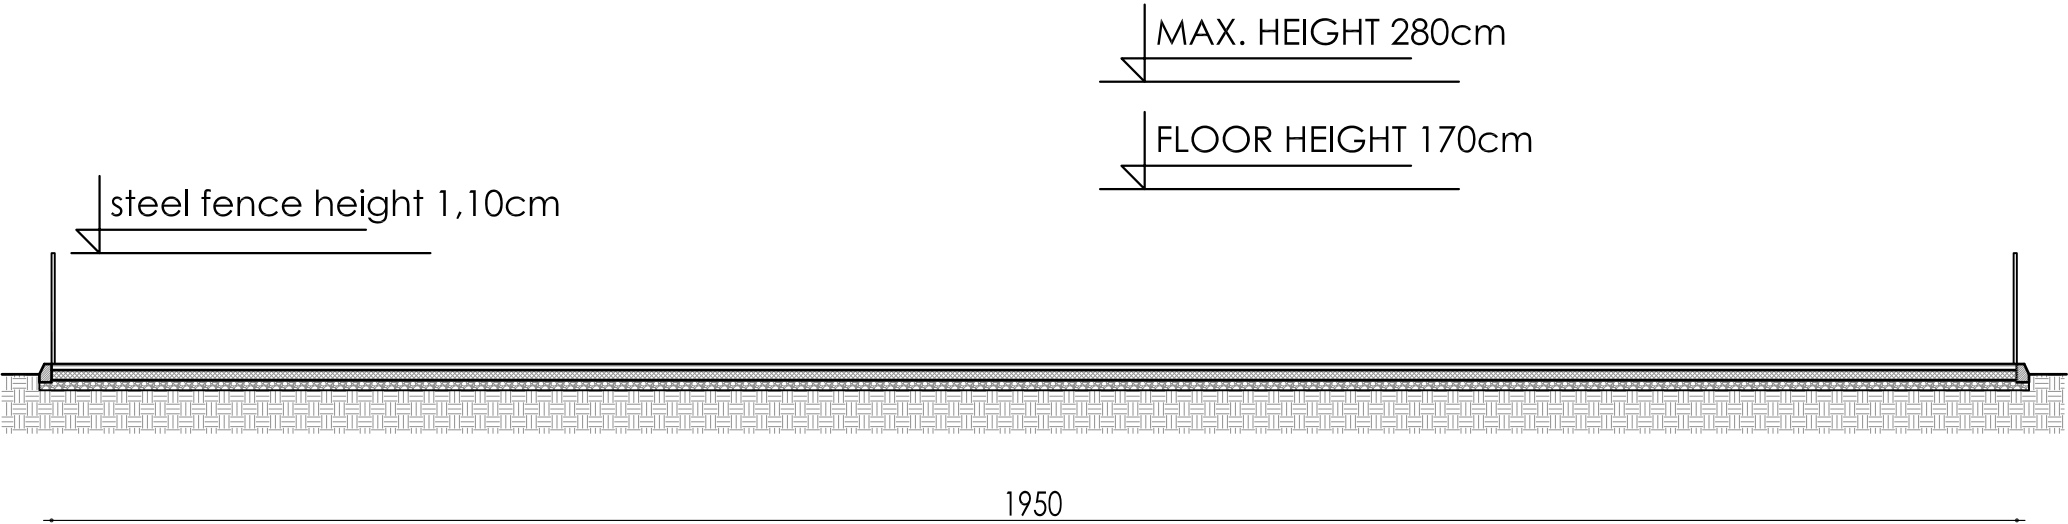

FENCE - ELEVATION



Playground

PROJECT TITLE:
CHILDREN PLAYGROUND

CITY/MUNICIPALITY:
NOVI PAZAR

LOCATION-NAME OF THE PLAYGROUND:
Dositejeva street

BENEFICIARY:
Ministry of Youth and Sports



CLIENT:

Ministry of Finance, Department
for Contracting and Financing of
EU Funded Programmes (CFCU)

CONSULTANT:
iC consulenten Ziviltechniker GesmbH





DESIGN:
arch. MARKO STOJČIĆ

CONTENT: **CADASTRAL PLAN**

SCALE: 1:300

DATE: AUGUST 2018

PAGE: 5.1.1

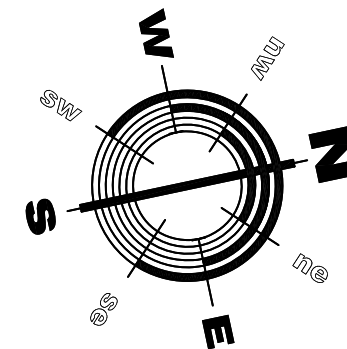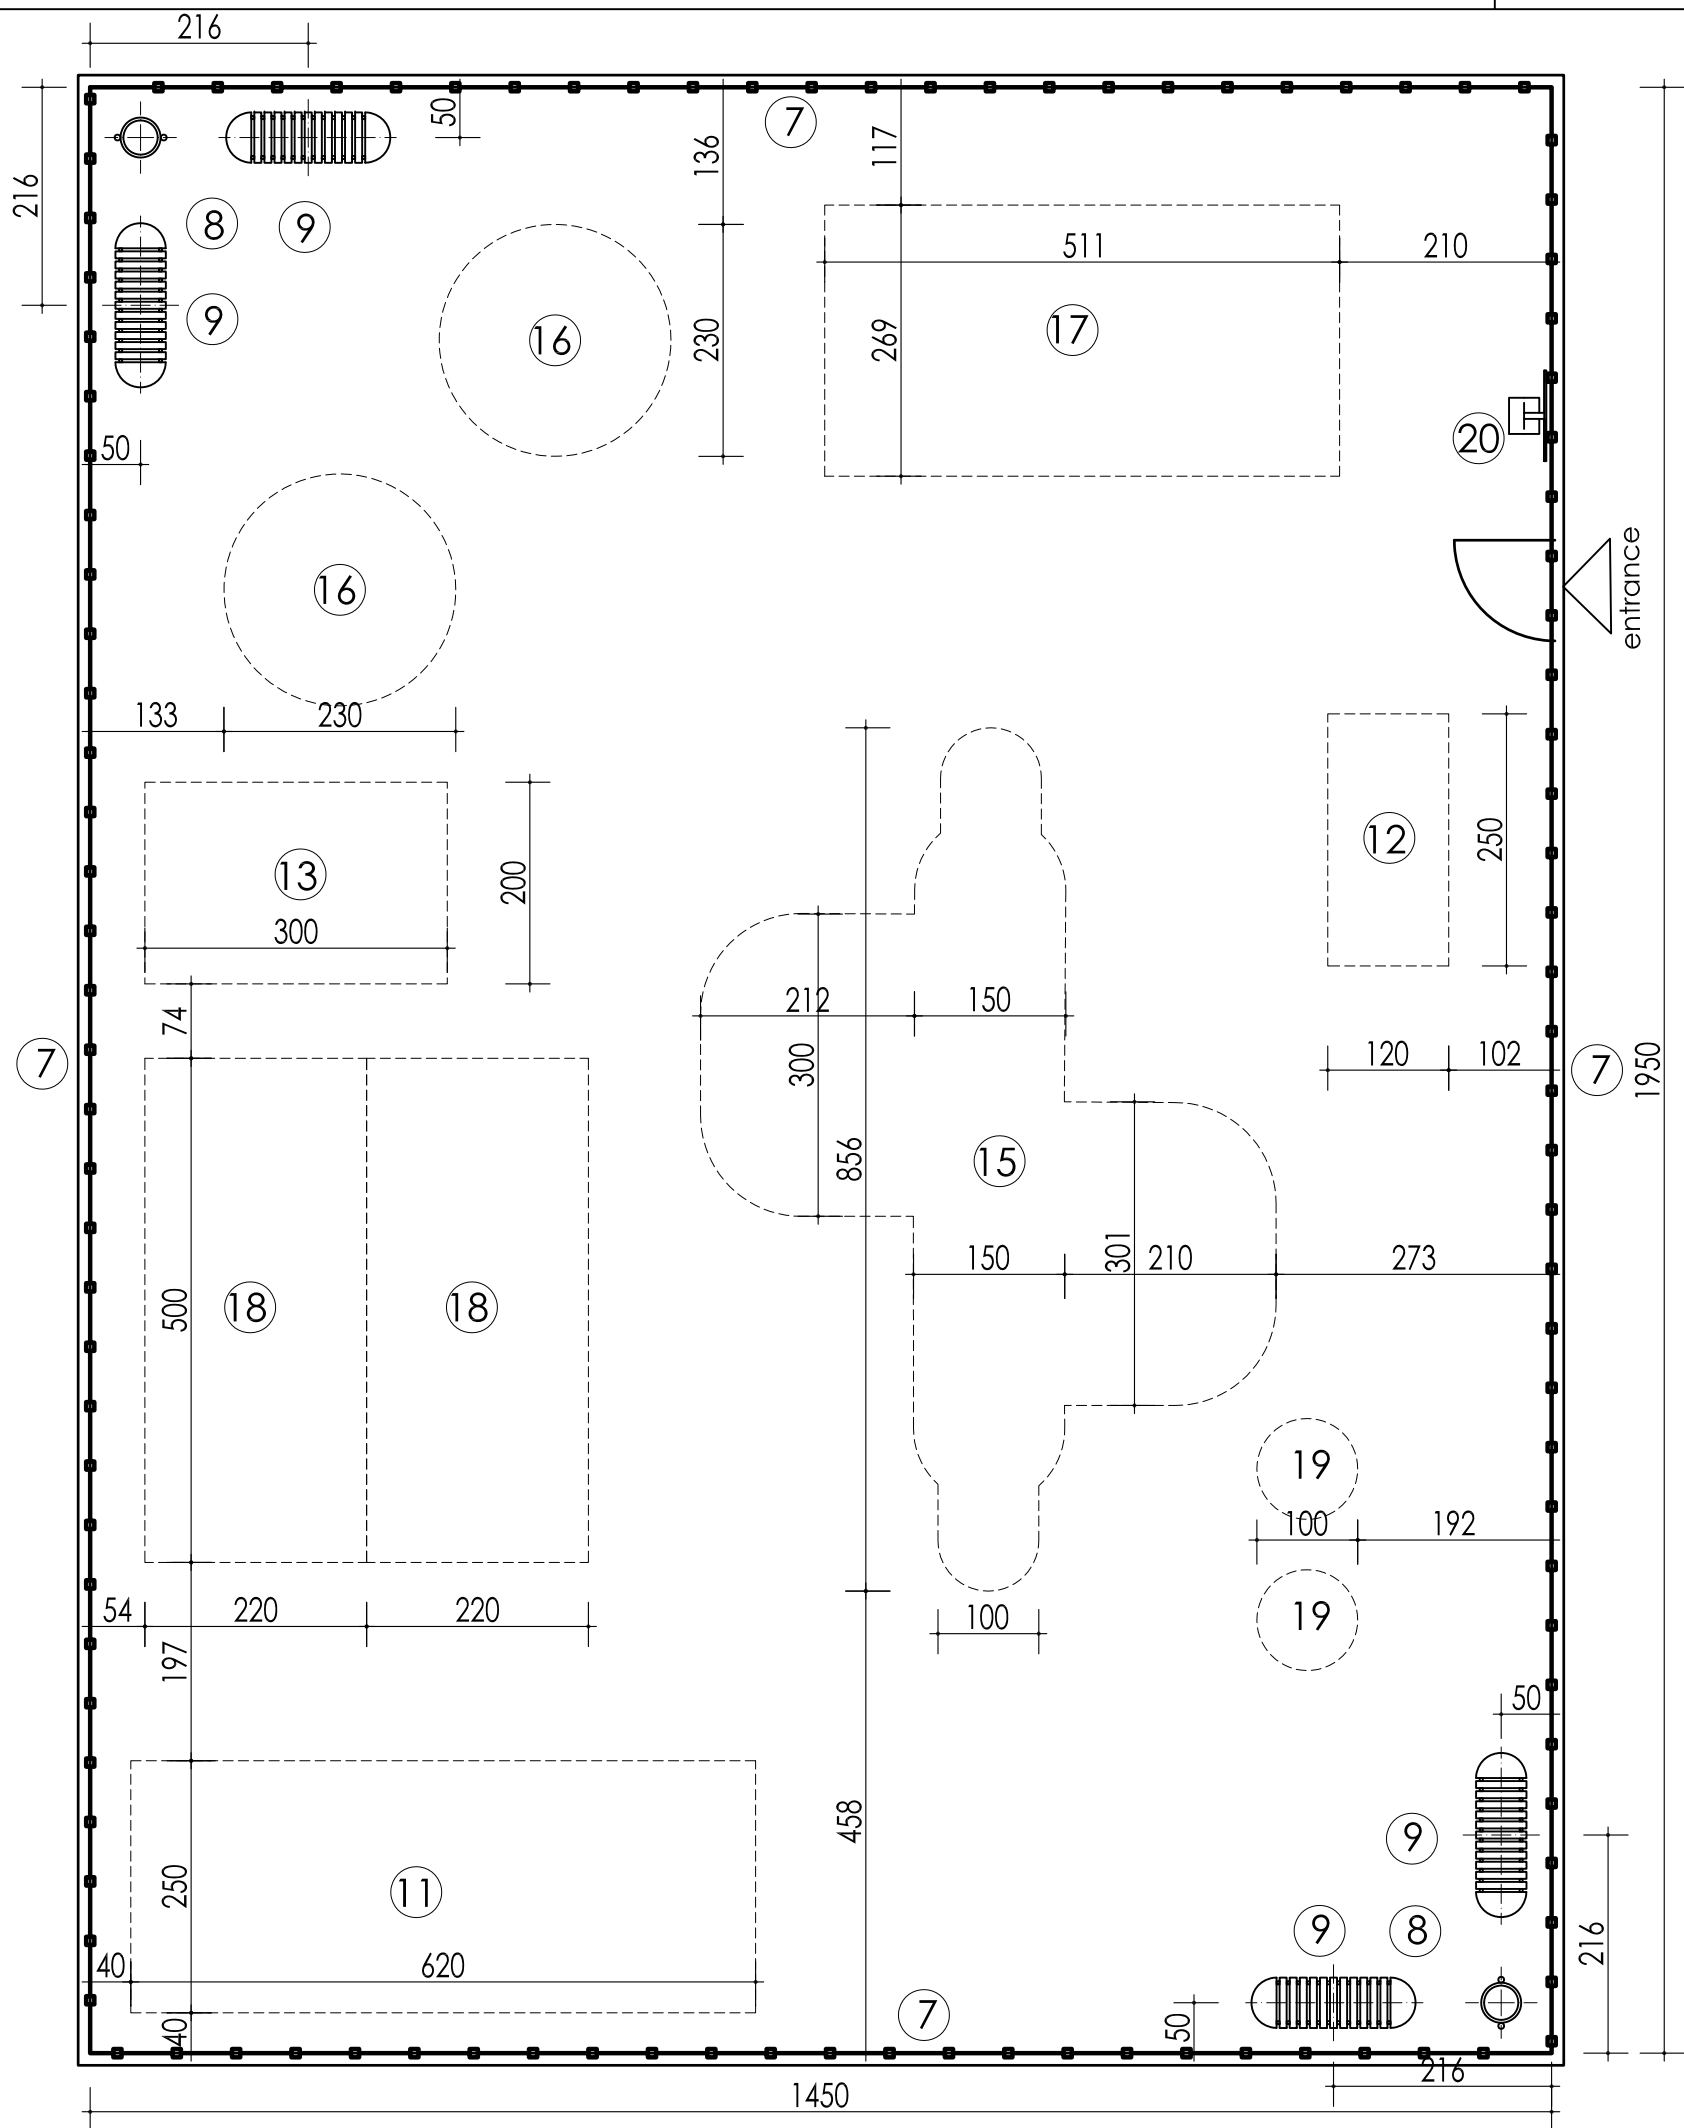

Quantities

1	Demolition	291,00 m ²
2	Ground works	68,26 m ³
3	gravel under layer	291,00m ²
4	Reinforced concrete	282.75m ²
5	Safety surface rubber	282.75m ²
6	Edge concrete el.	68.48 m
7	Steel fence	68 m
8	Trash cans	2 pcs.
9	Benches	4 pcs.
10	Panel carousel	0 pcs.
11	Swing	1 pcs.
12	Wooden house	1 pcs.
13	Steel climbing band	1 pcs.
14	Slide house	0 pcs.
15	Multi slide house	1 pcs.
16	Spring toy	2 pcs.
17	See saw on springs	1 pcs.
18	See saw	2 pcs.
19	Rubber toy	2 pcs.
20	Information board	1 pcs.

PROJECT TITLE:
CHILDREN PLAYGROUND

CITY/MUNICIPALITY:
NOVI PAZAR

LOCATION-NAME OF THE PLAYGROUND:
Dositejeva street

BENEFICIARY:
Ministry of Youth and Sports



CLIENT:

Ministry of Finance, Department
for Contracting and Financing of
EU Funded Programmes (CFCU)

CONSULTANT:
iC consulenten Ziviltechniker GesmbH



DESIGN:
arch. MARKO STOJČIĆ

CONTENT: **PLAYGROUND DISPOSITION**

SCALE: 1:75

DATE: AUGUST 2018

PAGE: 5.1.2

PROJECT TITLE:
CHILDREN PLAYGROUND

CITY/MUNICIPALITY:
NOVI PAZAR

LOCATION-NAME OF THE PLAYGROUND:
Dositejeva street

BENEFICIARY:
Ministry of Youth and Sports



CLIENT:

**Ministry of Finance, Department
for Contracting and Financing of
EU Funded Programmes (CFCU)**

CONSULTANT:
iC consulenten Ziviltechniker GesmbH





DESIGN:
arch. MARKO STOJČIĆ

CONTENT: SECTION

SCALE: 1:75

DATE: AUGUST 2018

PAGE: 5.1.3

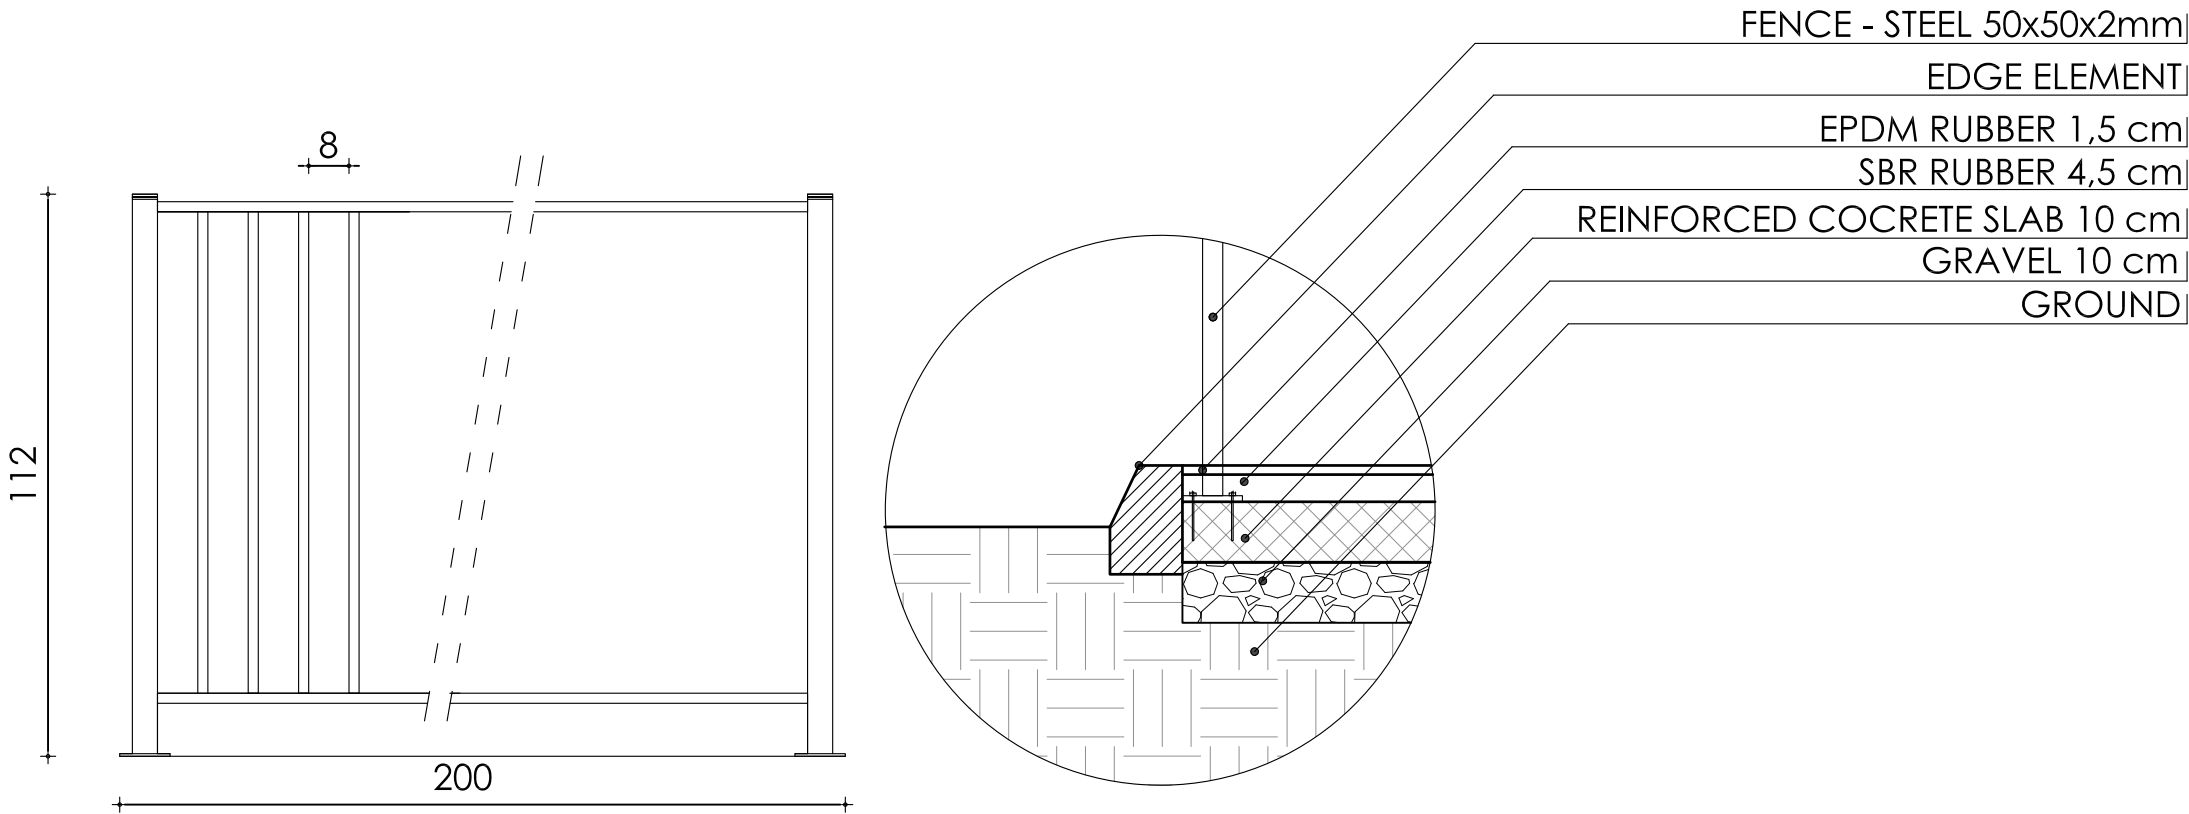
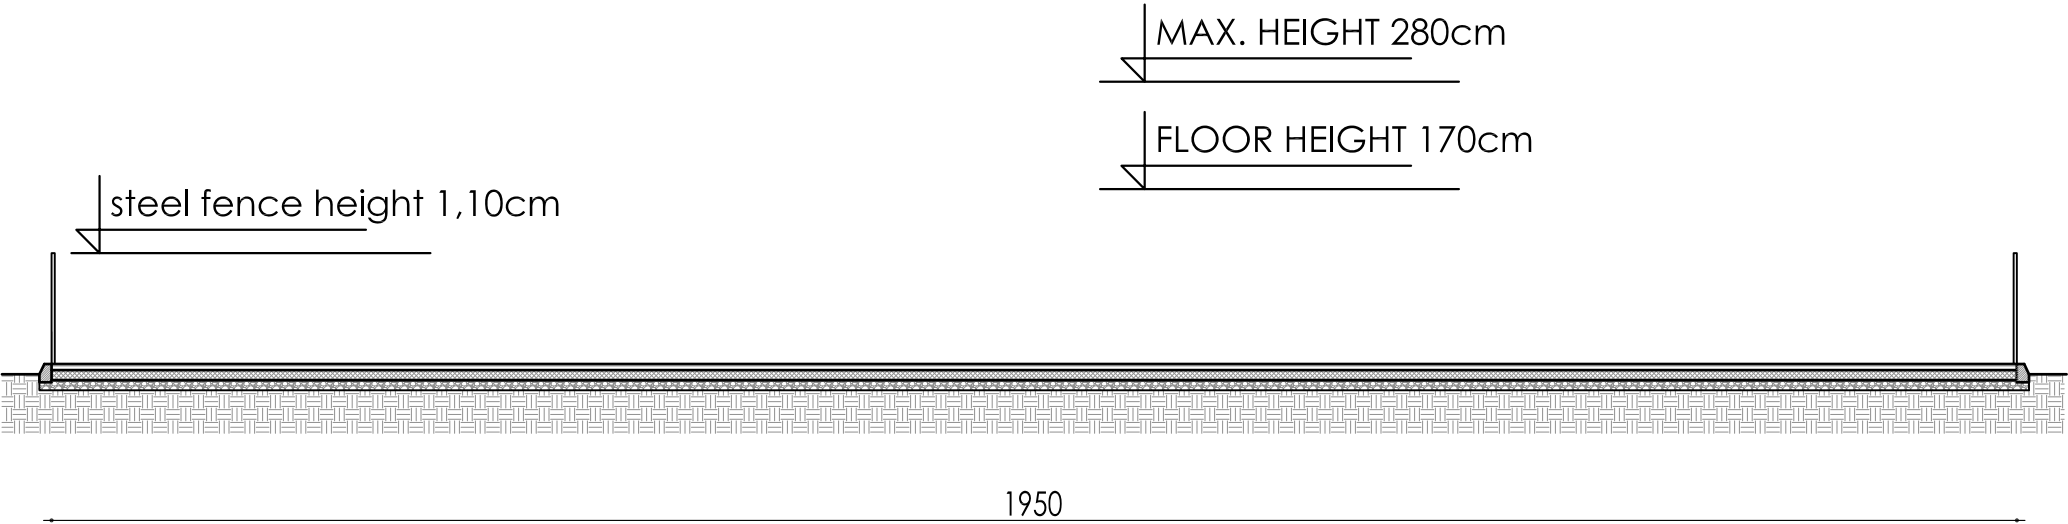


FENCE - ELEVATION



Playground

PROJECT TITLE: CHILDREN PLAYGROUND	
CITY/MUNICIPALITY: NOVI PAZAR	
LOCATION-NAME OF THE PLAYGROUND: KEJ 12 Srpske brigade	
BENEFICIARY: Ministry of Youth and Sports 	
CLIENT: Ministry of Finance, Department for Contracting and Financing of EU Funded Programmes (CFCU)	
CONSULTANT: iC consulenten Ziviltechniker GesmbH  a member of IC group	
DESIGN: arch. MARKO STOJČIĆ	
CONTENT: CADASTRAL PLAN	
SCALE:	1:300
DATE:	AUGUST 2018
PAGE:	5.2.1

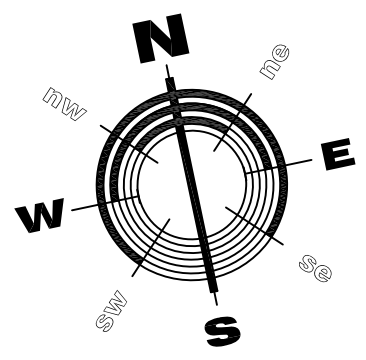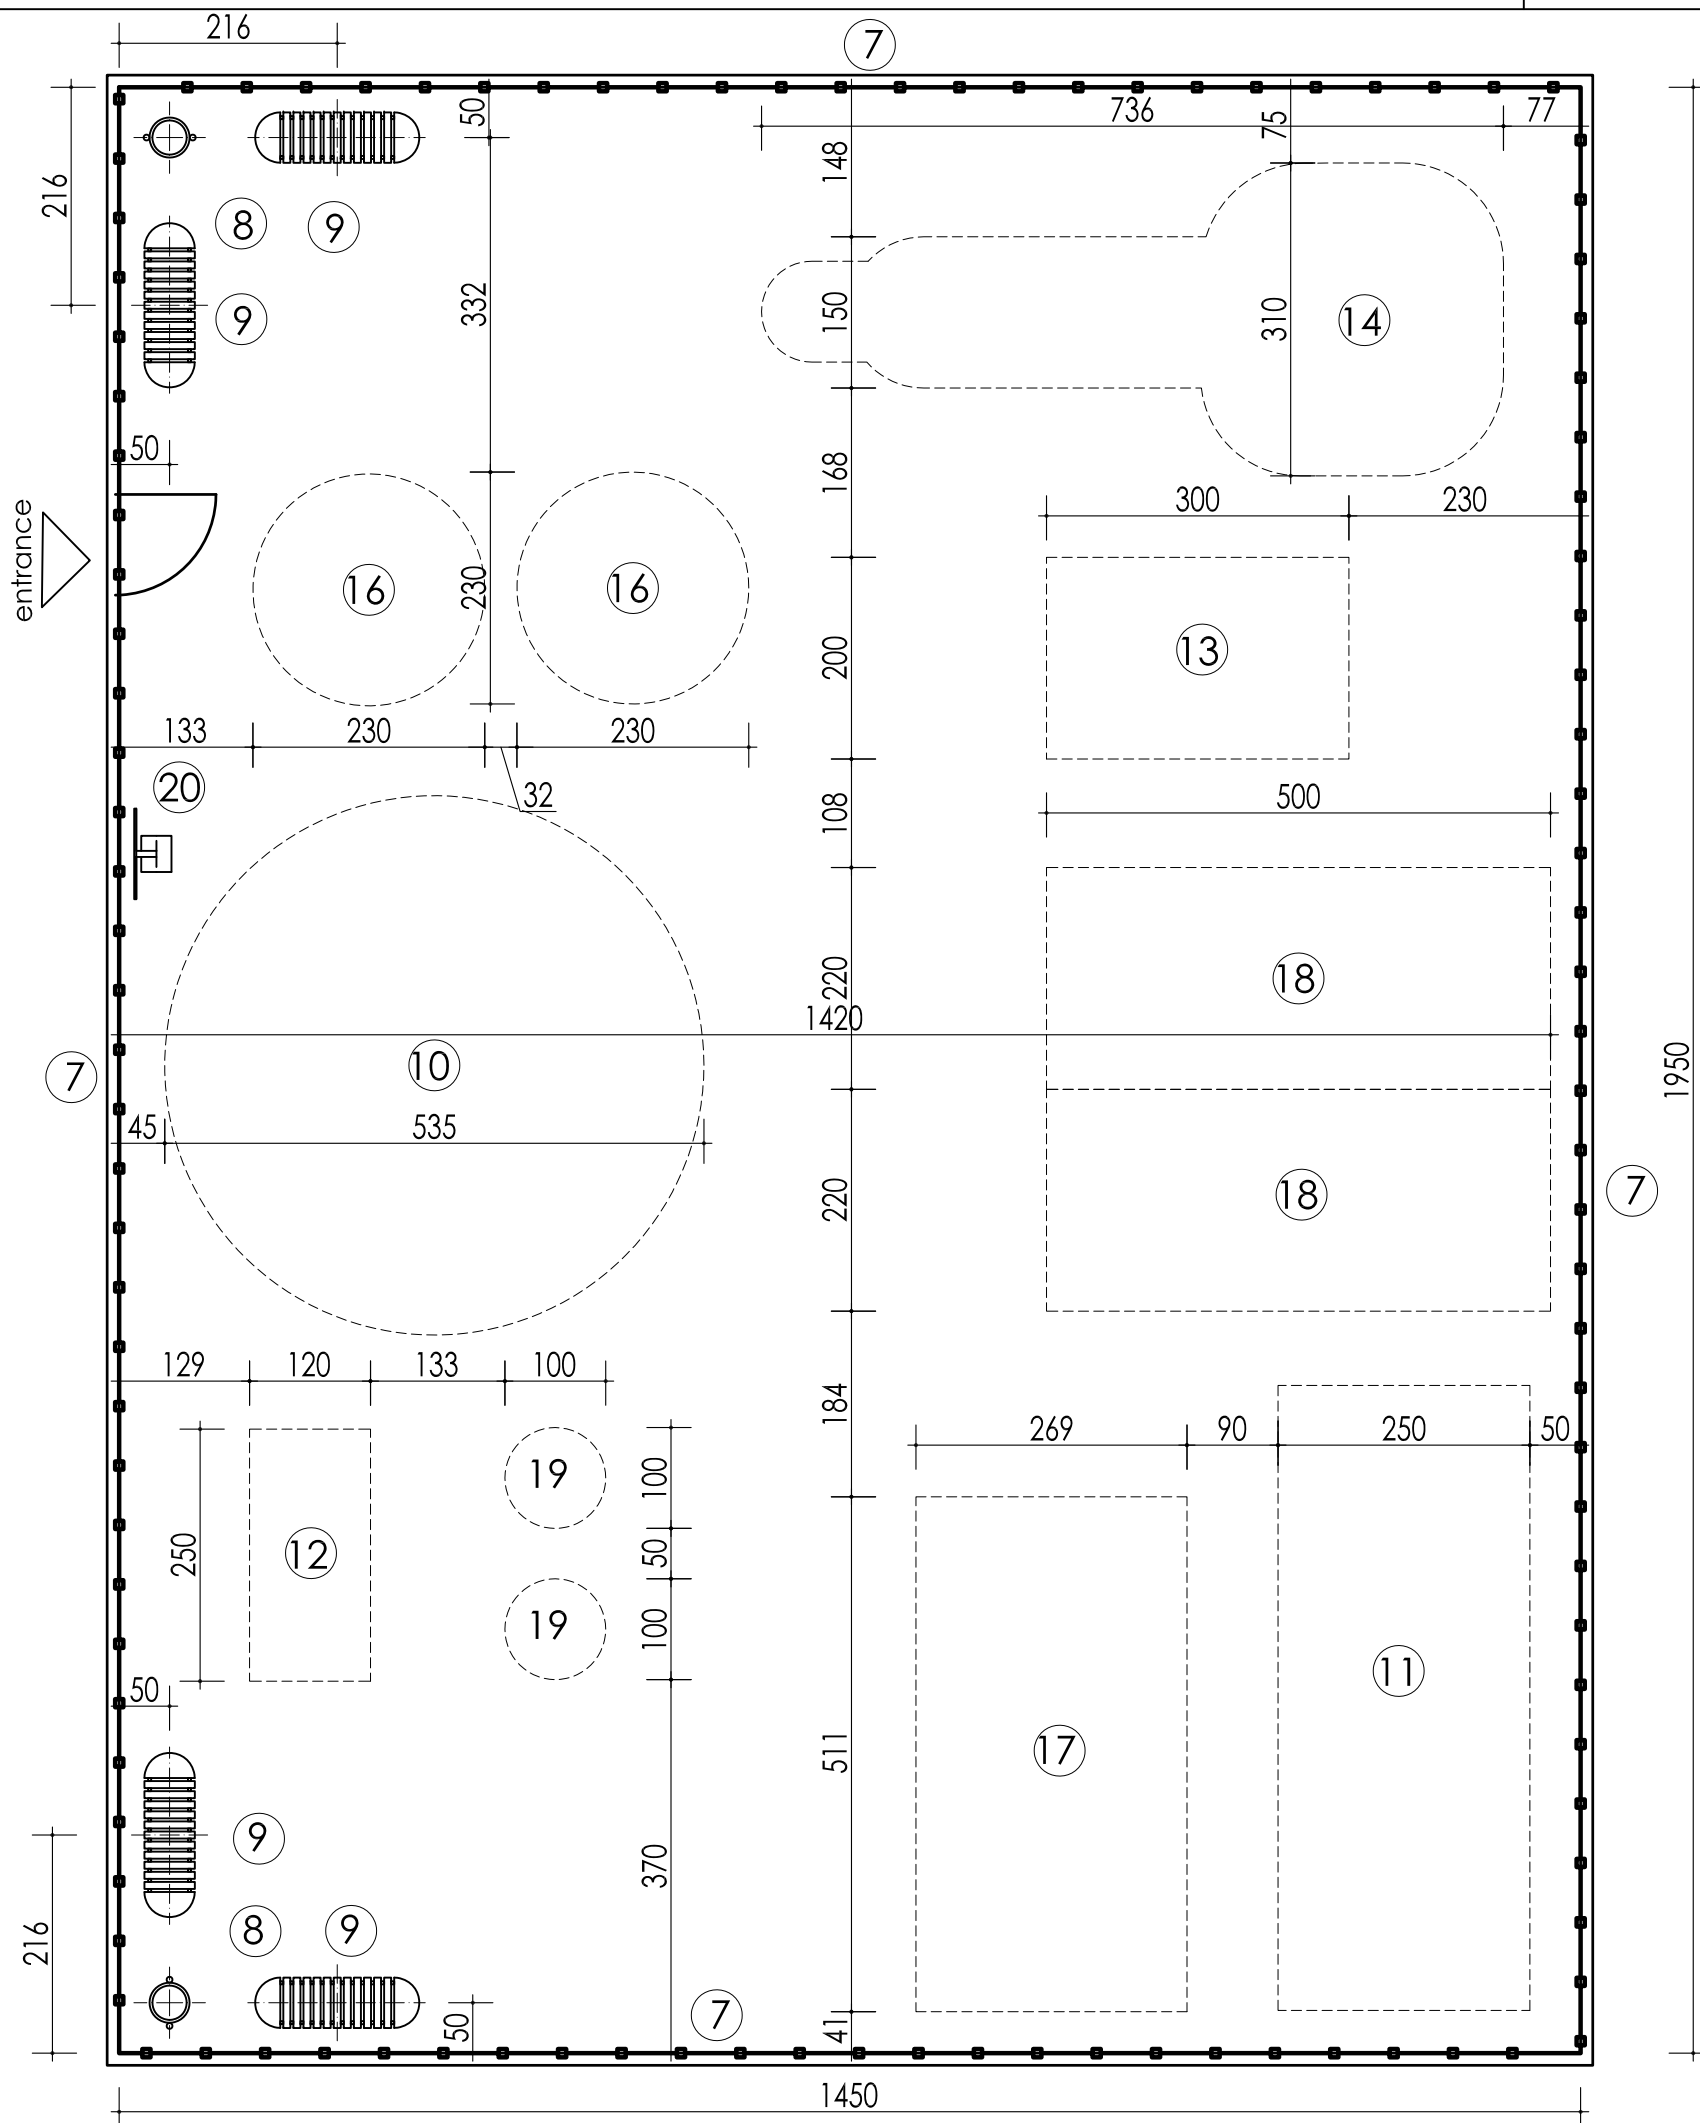

Quantities		
1	Demolition	291 m ²
2	Ground works	68,26 m ³
3	gravel under layer	291,00m ²
4	Reinforced concrete	282.75m ²
5	Safety surface rubber	282.75m ²
6	Edge concrete el.	68.48 m
7	Steel fence	68 m
8	Trash cans	2 pcs.
9	Benches	4 pcs.
10	Panel carousel	1 pcs.
11	Swing	1 pcs.
12	Wooden house	1 pcs.
13	Steel climbing band	1 pcs.
14	Slide house	1 pcs.
15	Multi slide house	0 pcs.
16	Spring toy	2 pcs.
17	See saw on springs	1 pcs.
18	See saw	2 pcs.
19	Rubber toy	2 pcs.
20	Information board	1 pcs.

PROJECT TITLE:
CHILDREN PLAYGROUND

CITY/MUNICIPALITY:
NOVI PAZAR

LOCATION-NAME OF THE PLAYGROUND:
KEJ 12 Srpske brigade

BENEFICIARY:
Ministry of Youth and Sports



CLIENT:

Ministry of Finance, Department
for Contracting and Financing of
EU Funded Programmes (CFCU)

CONSULTANT:
iC consulenten Ziviltechniker GesmbH
 **consulenten** | a member of IC group

DESIGN:
arch. MARKO STOJČIĆ

CONTENT: **PLAYGROUND DISPOSITION**

SCALE: 1:75

DATE: AUGUST 2018

PAGE: 5.2.2

PROJECT TITLE:
CHILDREN PLAYGROUND

CITY/MUNICIPALITY:
NOVI PAZAR

LOCATION-NAME OF THE PLAYGROUND:
KEJ 12 Srpske brigade

BENEFICIARY:
Ministry of Youth and Sports



CLIENT:

**Ministry of Finance, Department
for Contracting and Financing of
EU Funded Programmes (CFCU)**

CONSULTANT:
iC consulenten Ziviltechniker GesmbH





DESIGN:
arch. MARKO STOJČIĆ

CONTENT: SECTION


SCALE: 1:75

DATE: AUGUST 2018

PAGE: 5.2.3

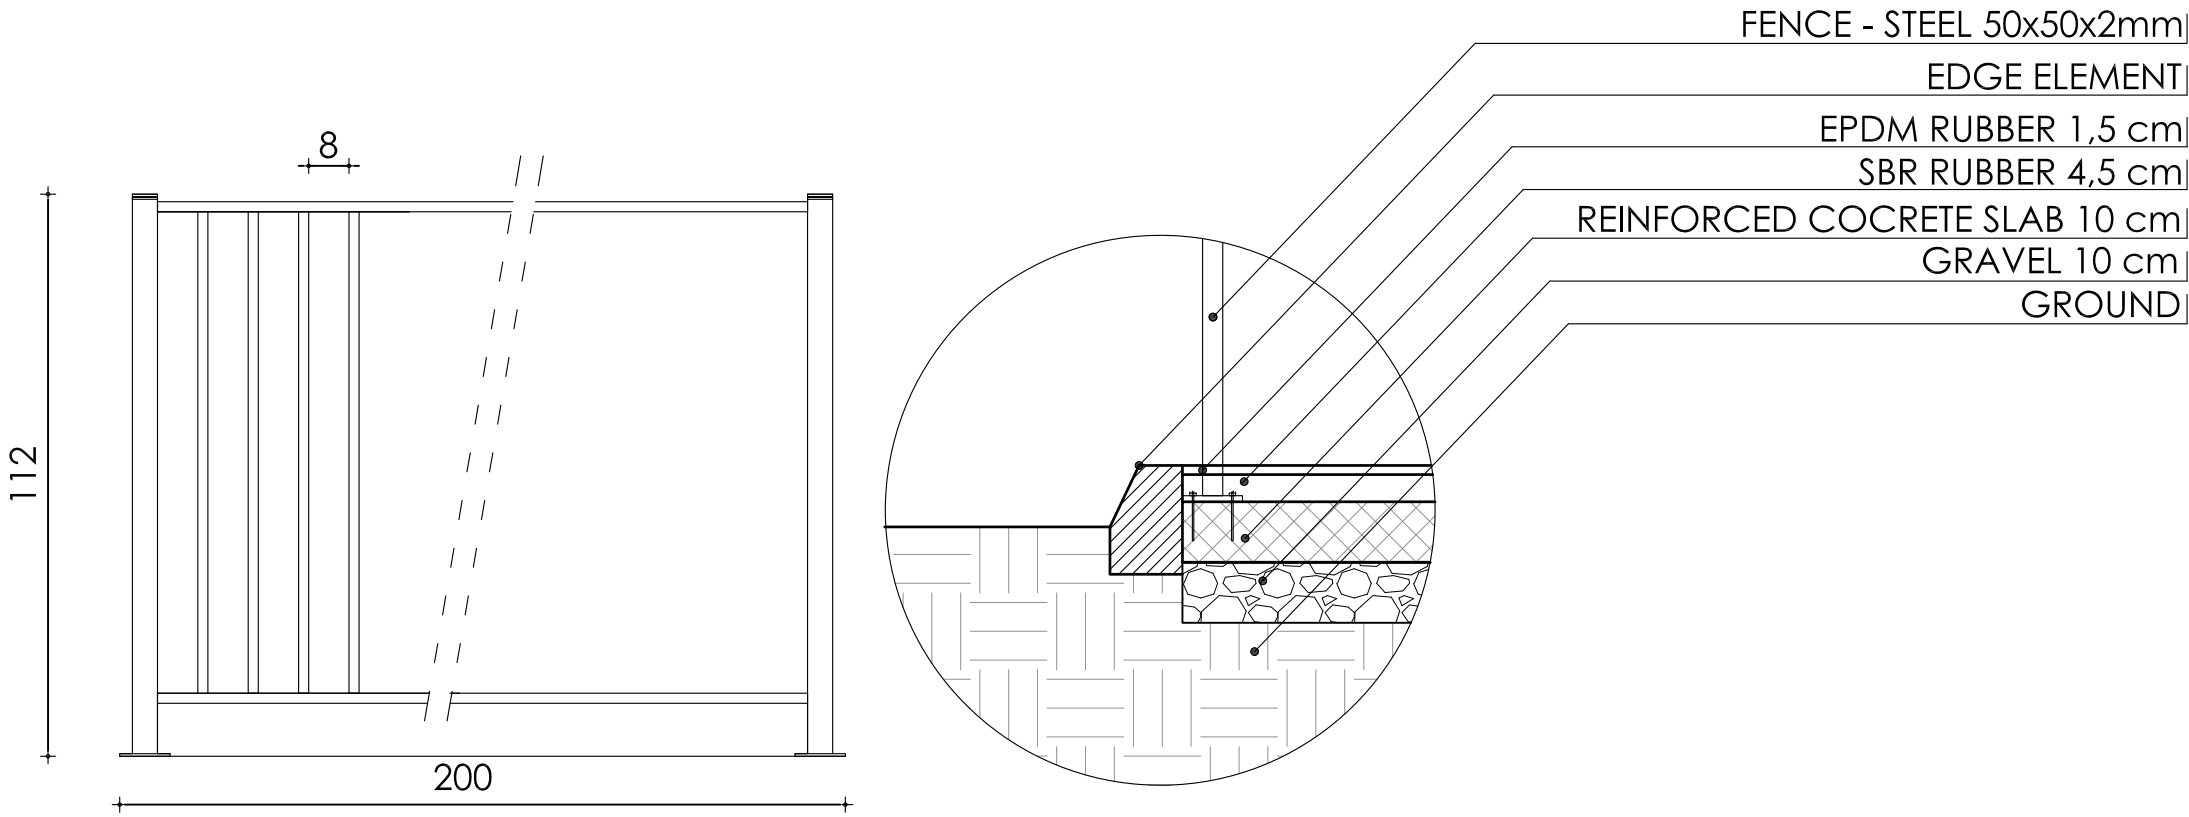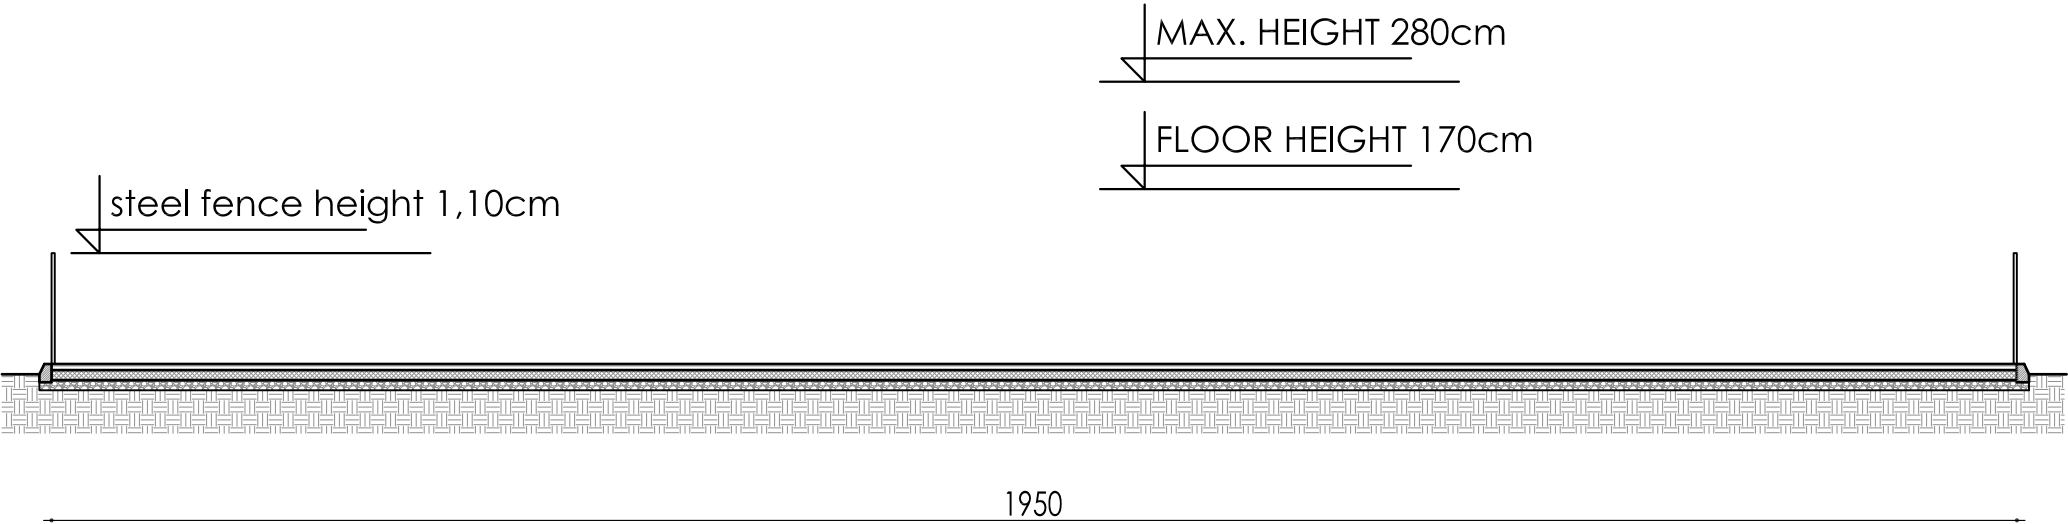

FENCE - ELEVATION

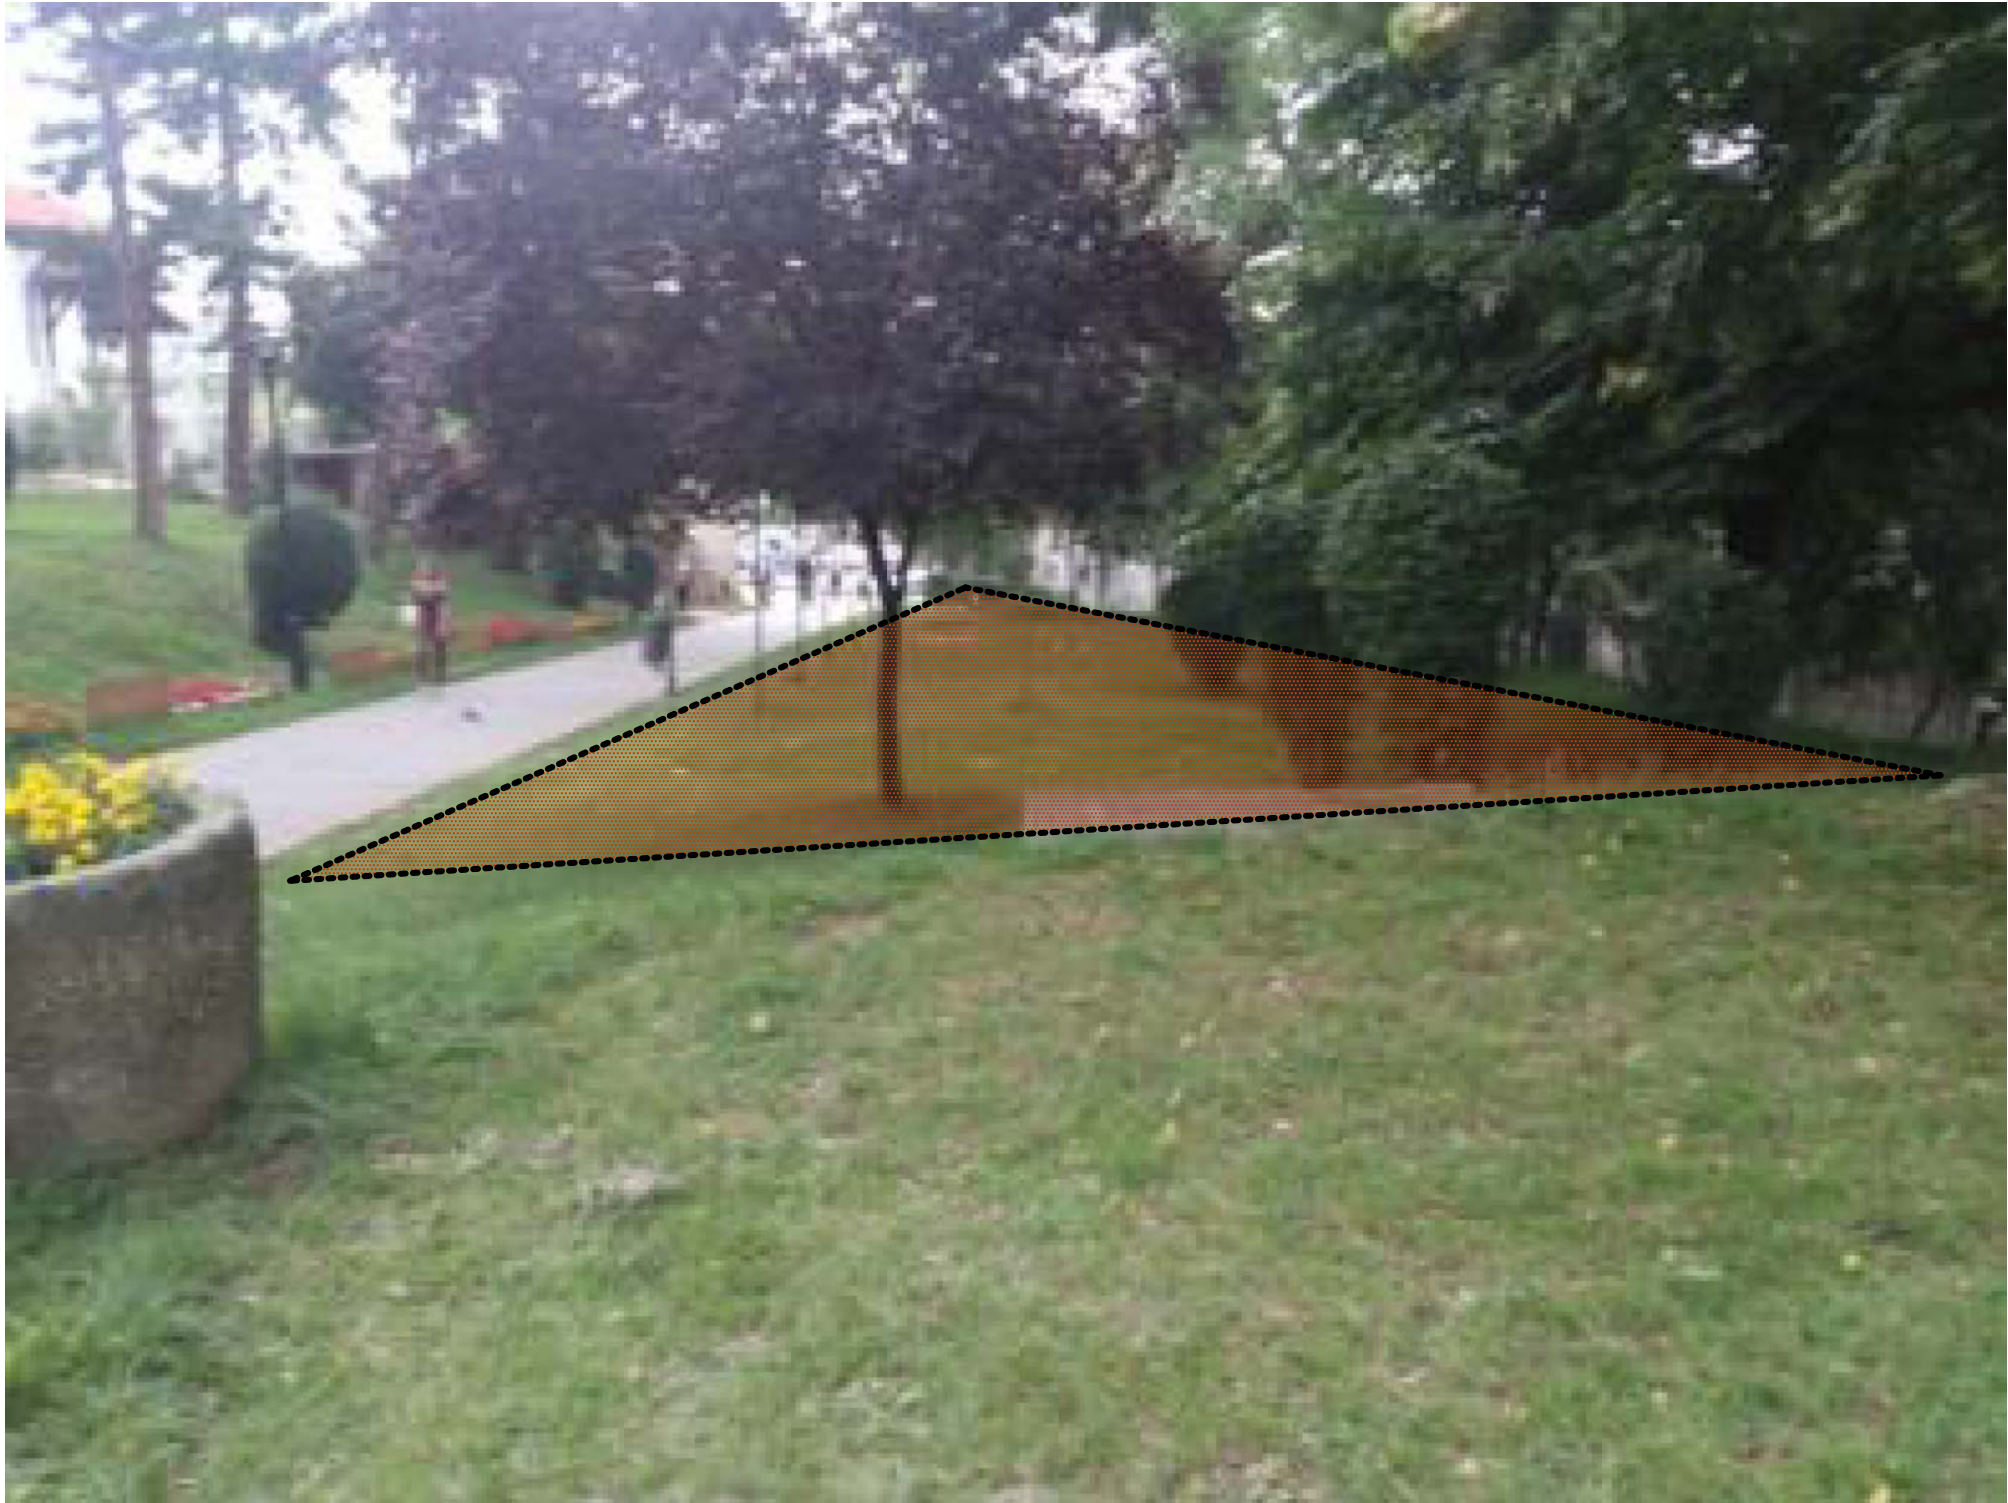

Playground

PROJECT TITLE:
CHILDREN PLAYGROUND

CITY/MUNICIPALITY:
NOVI PAZAR

LOCATION-NAME OF THE PLAYGROUND:
City park

BENEFICIARY:
Ministry of Youth and Sports



CLIENT:

Ministry of Finance, Department
for Contracting and Financing of
EU Funded Programmes (CFCU)

CONSULTANT:
iC consulenten Ziviltechniker GesmbH
 **consulenten** | a member of IC group


DESIGN:
arch. MARKO STOJČIĆ

CONTENT: CADASTRAL PLAN

SCALE: 1:300

DATE: AUGUST 2018

PAGE: 5.3.1

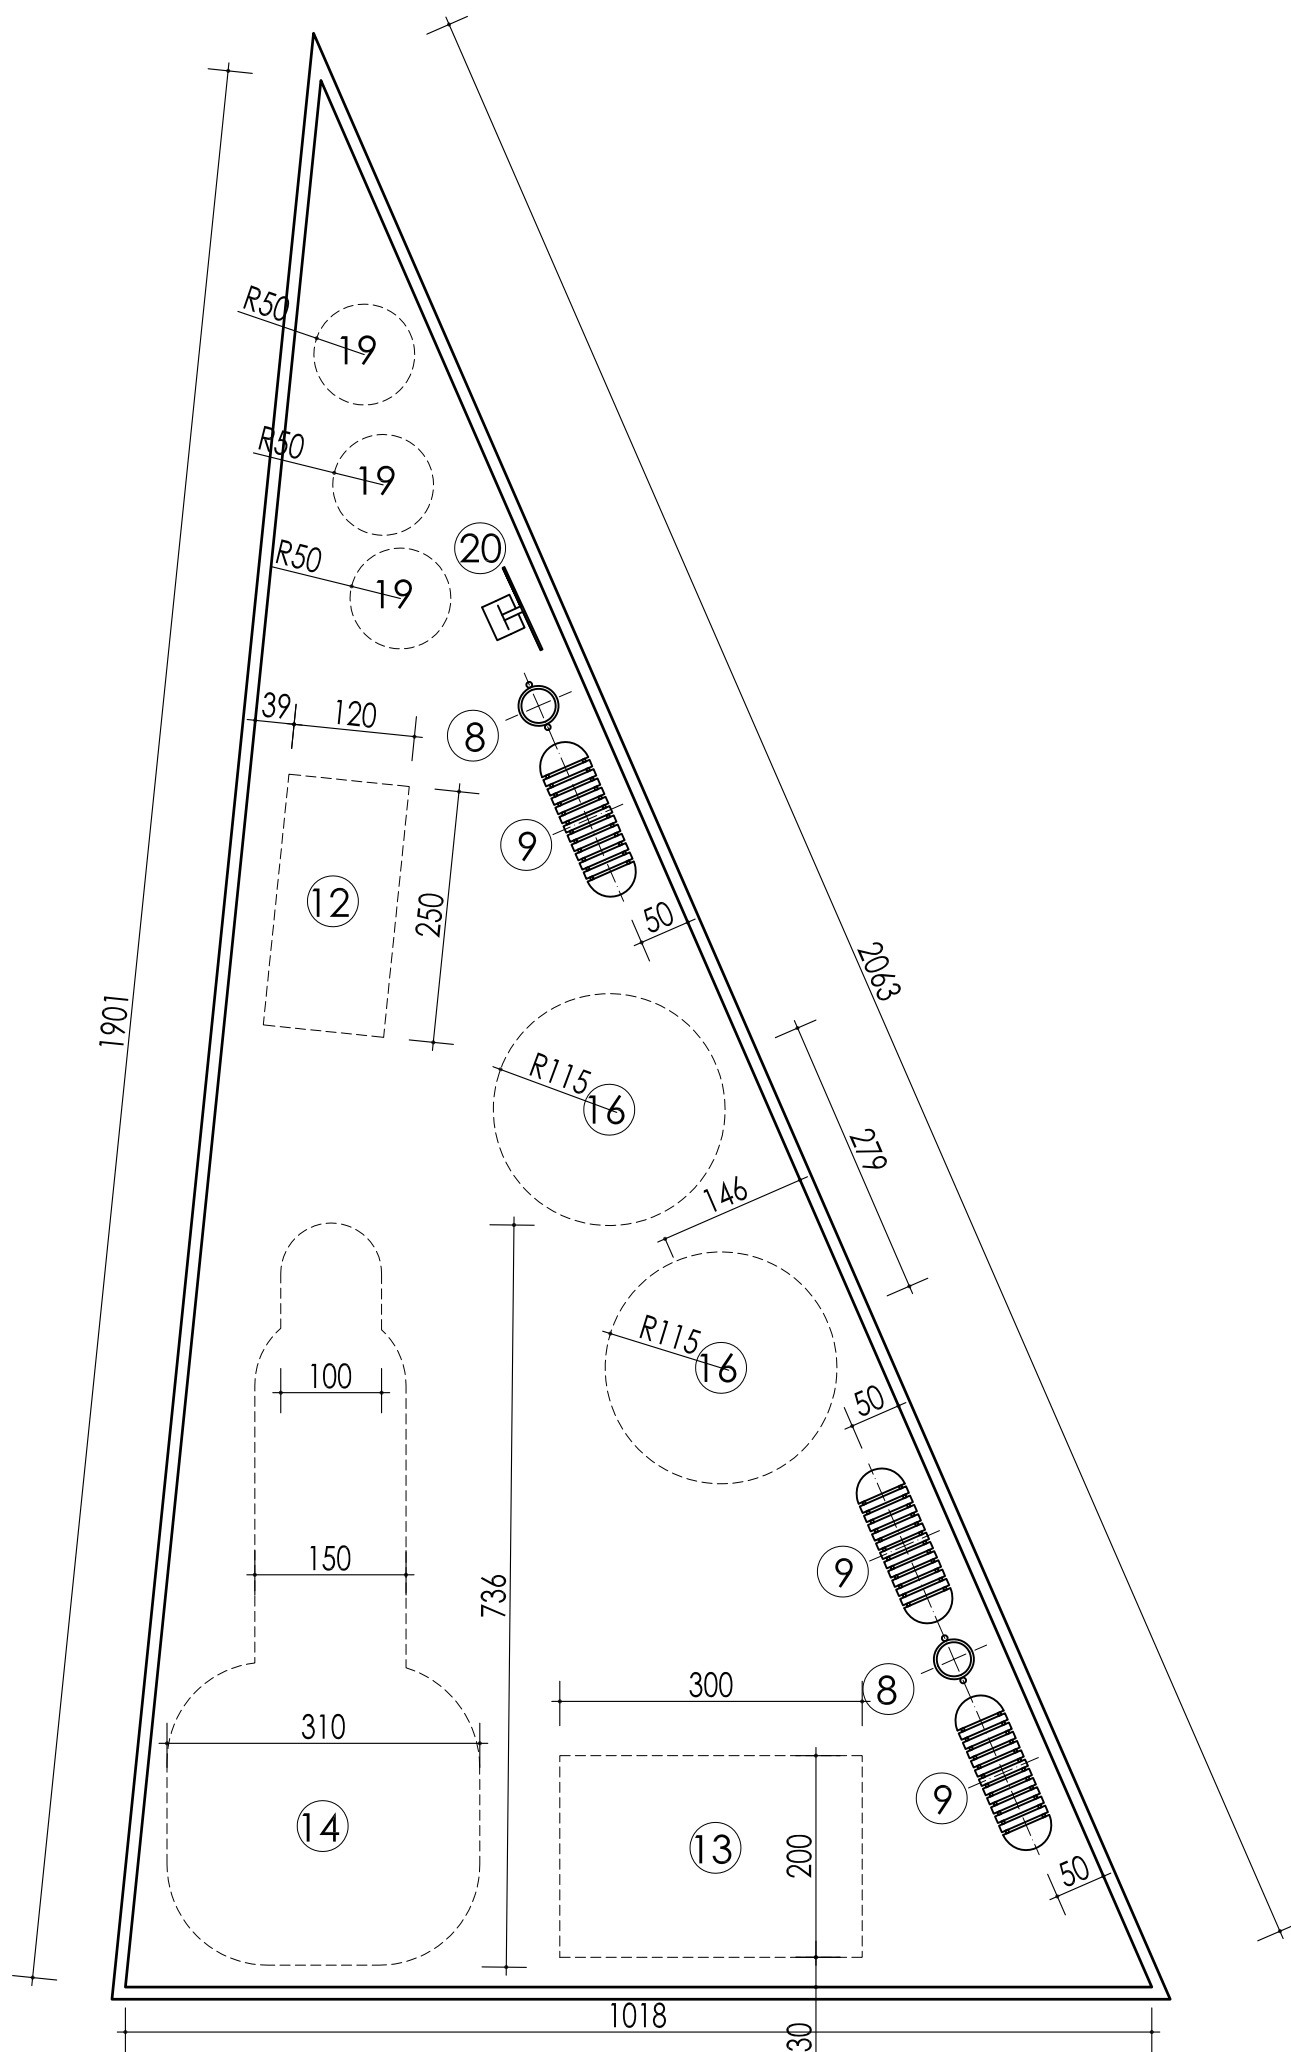

Quantities		
1	Demolition	102,37 m ²
2	Ground works	42 m ³
3	gravel under layer	102,37m ²
4	Reinforced concrete	96,30 m ²
5	Safety surface rubber	96,30 m ²
6	Edge concrete el.	50 m
7	Steel fence	0 m
8	Trash cans	2 pcs.
9	Benches	3 pcs.
10	Panel carousel	0 pcs.
11	Swing	0 pcs.
12	Wooden house	1 pcs.
13	Steel climbing band	1 pcs.
14	Slide house	1 pcs.
15	Multi slide house	0 pcs.
16	Spring toy	2 pcs.
17	See saw on springs	0 pcs.
18	See saw	0 pcs.
19	Rubber toy	3 pcs.
20	Information board	1 pcs.

PROJECT TITLE:
CHILDREN PLAYGROUND

CITY/MUNICIPALITY:
NOVI PAZAR

LOCATION-NAME OF THE PLAYGROUND:
City park

BENEFICIARY:
Ministry of Youth and Sports



CLIENT:

Ministry of Finance, Department
for Contracting and Financing of
EU Funded Programmes (CFCU)

CONSULTANT:
iC consulenten Ziviltechniker GesmbH
 a member of IC group




DESIGN:
arch. MARKO STOJČIĆ

CONTENT: PLAYGROUND DISPOSITION

SCALE: 1:75

DATE: AUGUST 2018

PAGE: 5.3.2

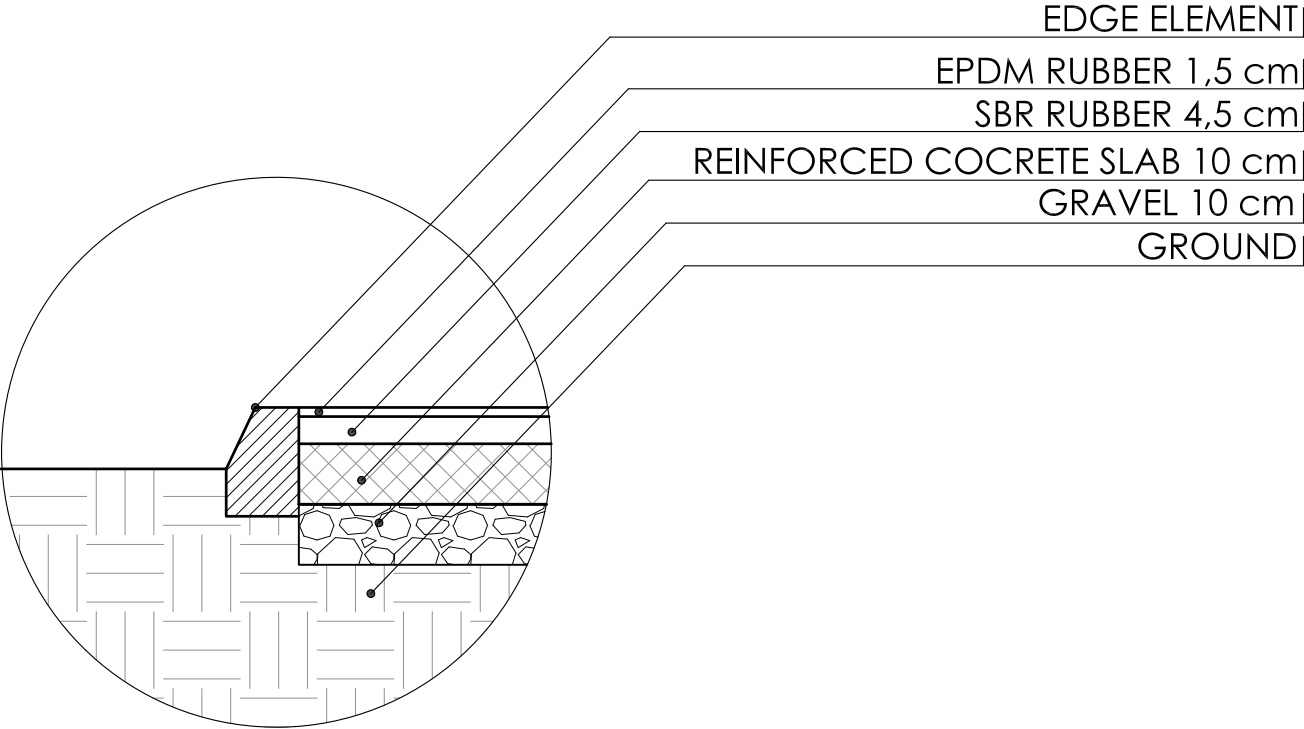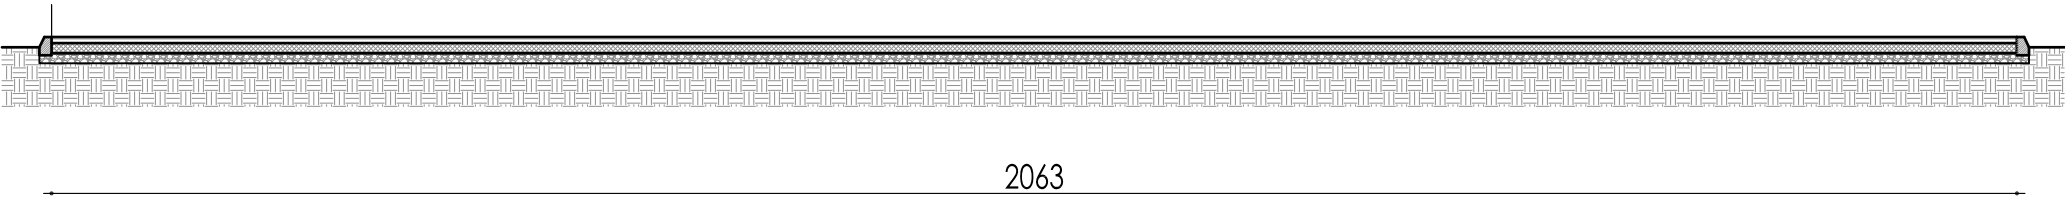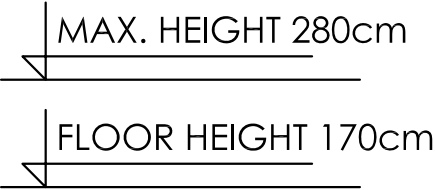

PROJECT TITLE:
CHILDREN PLAYGROUND

CITY/MUNICIPALITY:
NOVI PAZAR

LOCATION-NAME OF THE PLAYGROUND:
City park

BENEFICIARY:
Ministry of Youth and Sports



CLIENT:

**Ministry of Finance, Department
for Contracting and Financing of
EU Funded Programmes (CFCU)**

CONSULTANT:
iC consulenten Ziviltechniker GesmbH
 a member of IC group

DESIGN:
arch. MARKO STOJČIĆ

CONTENT: SECTION

SCALE: 1:75

DATE: AUGUST 2018

PAGE: 5.3.3