
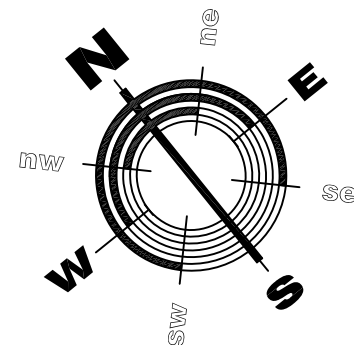


PROJECT TITLE: CHILDREN PLAYGROUND	
CITY/MUNICIPALITY: BELGRADE	
LOCATION-NAME OF THE PLAYGROUND: JAKOVO	
BENEFICIARY: Ministry of Youth and Sports	
	
CLIENT: Ministry of Finance, Department for Contracting and Financing of EU Funded Programmes (CFCU)	
CONSULTANT: iC consulenten Ziviltechniker GesmbH  a member of IC group	
DESIGN: arch. MARKO STOJČIĆ	
CONTENT: CADASTRAL PLAN	
SCALE:	1:300
DATE:	AUGUST 2018
PAGE:	1.1.1

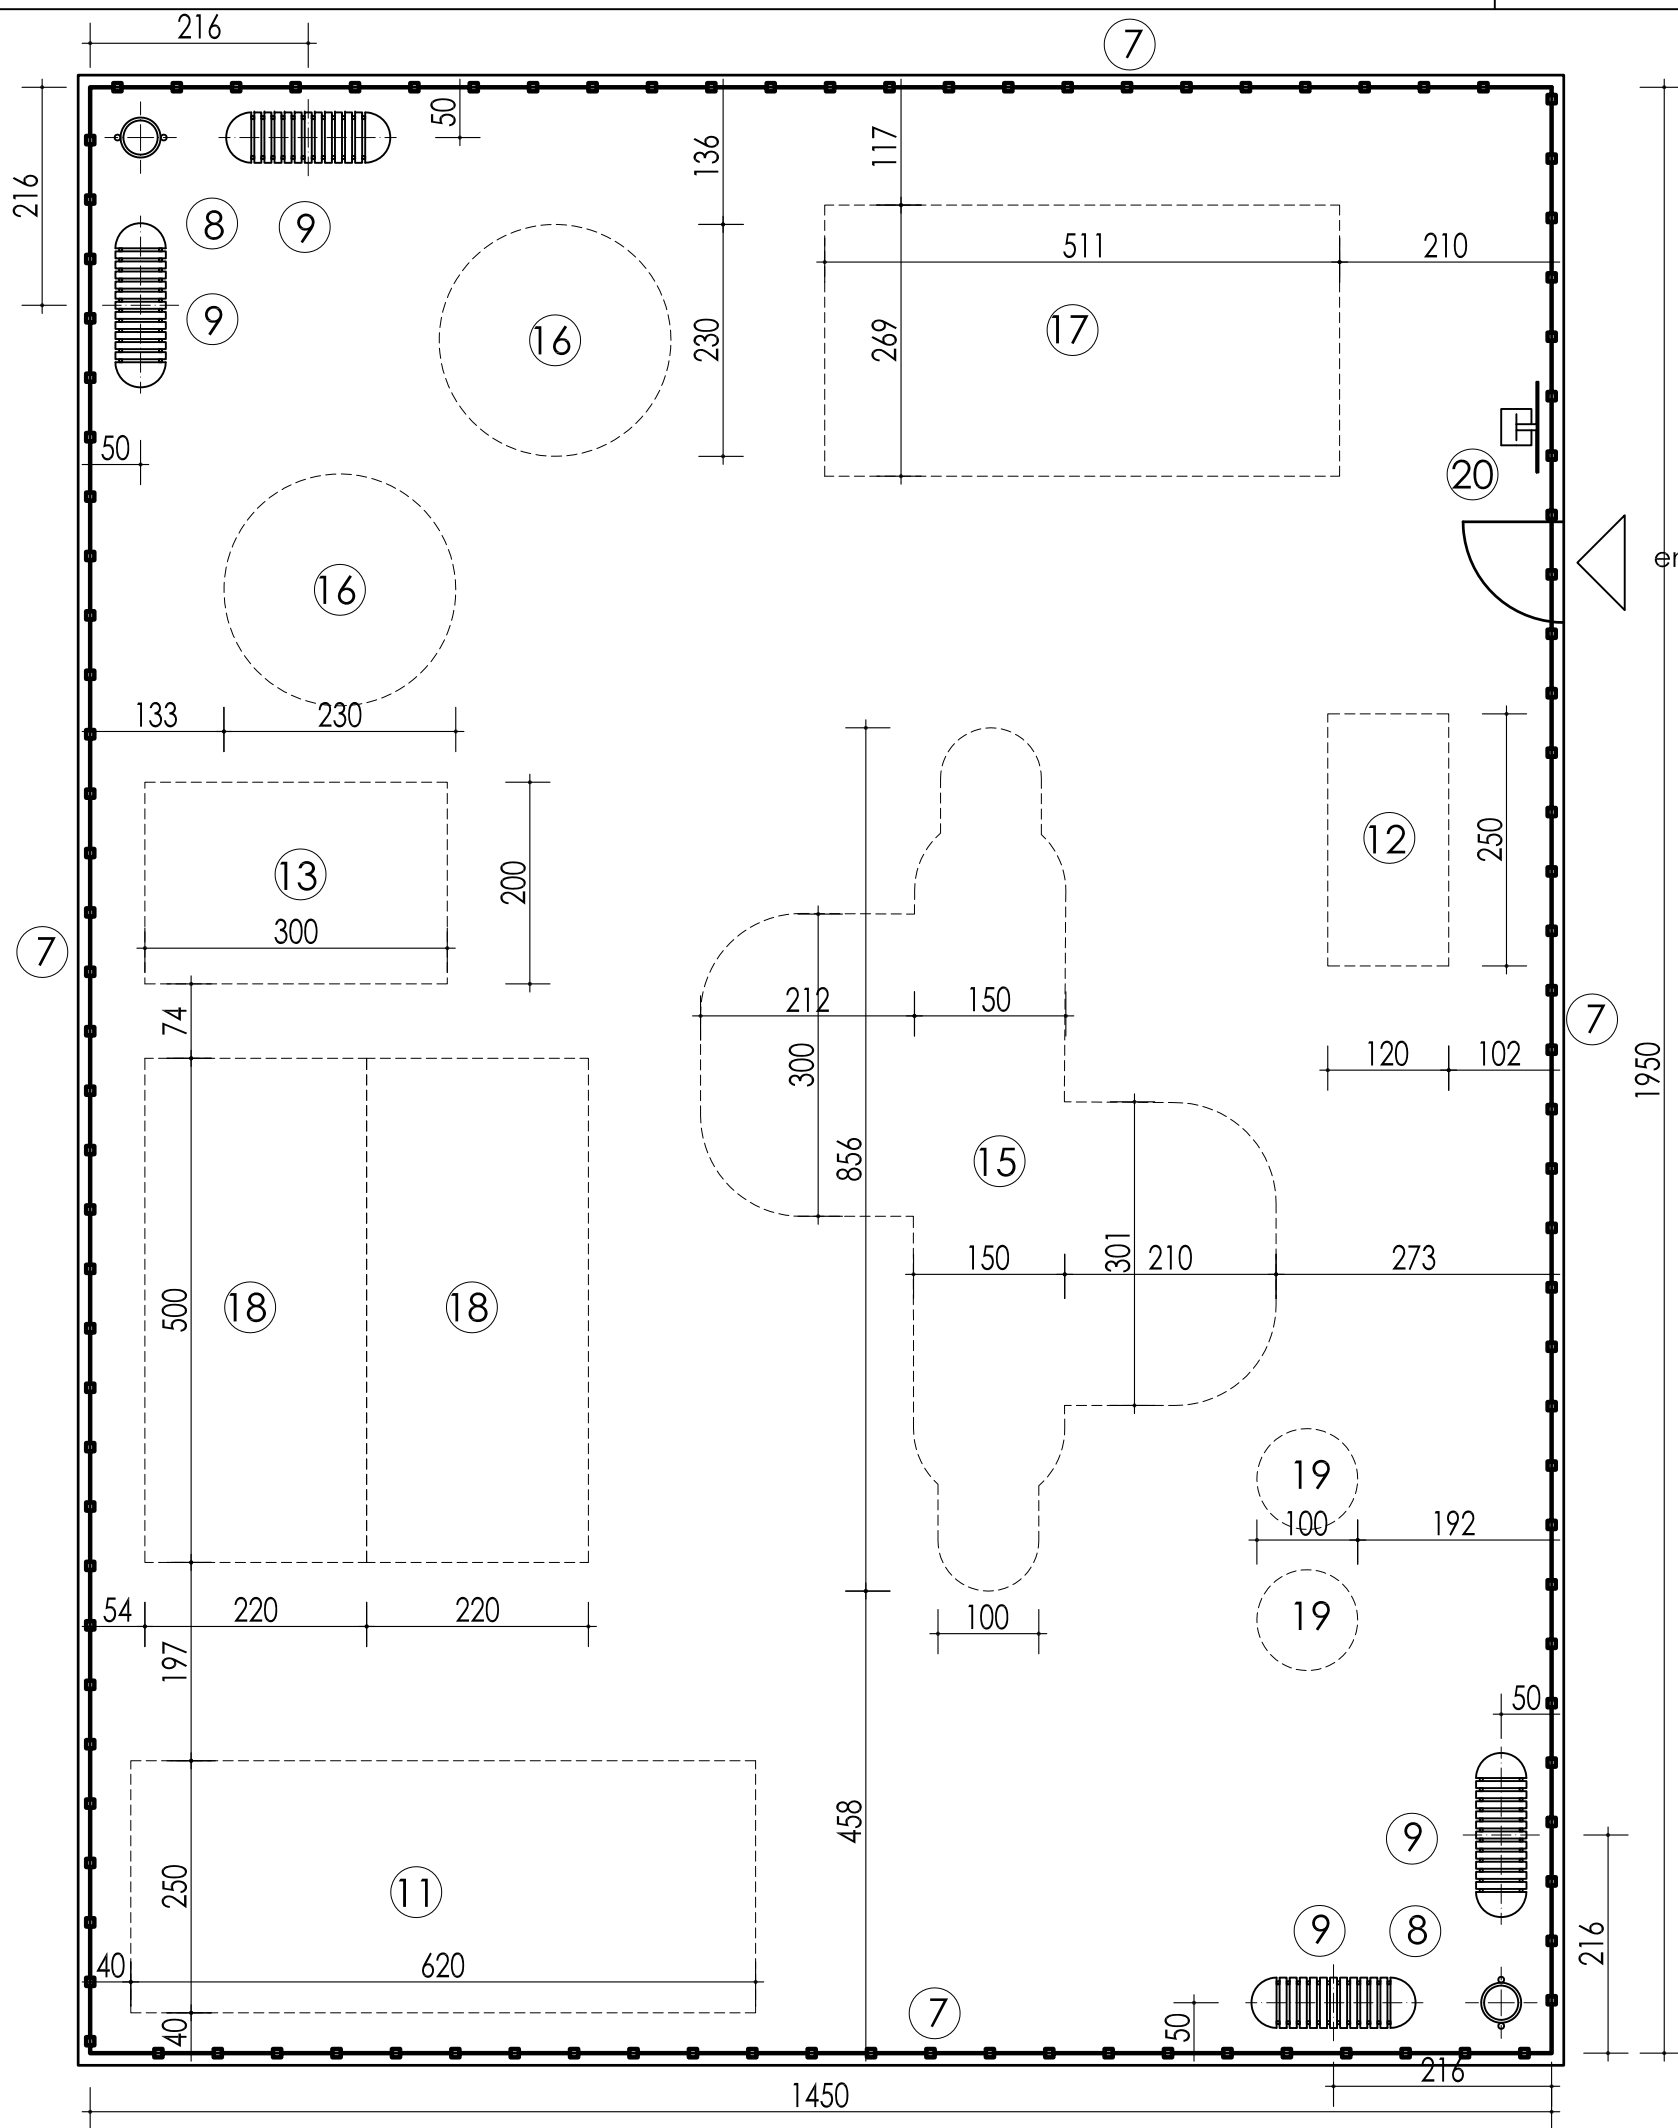

entrance

Quantities

1	Demolition	0 m ²
2	Ground works	68,26 m ³
3	gravel under layer	291,00m ²
4	Reinforced concrete	282.75m ²
5	Safety surface rubber	282.75m ²
6	Edge concrete el.	68.48 m
7	Steel fence	68 m
8	Trash cans	2 pcs.
9	Benches	4 pcs.
10	Panel carousel	0 pcs.
11	Swing	1 pcs.
12	Wooden house	1 pcs.
13	Steel climbing band	1 pcs.
14	Slide house	0 pcs.
15	Multi slide house	1 pcs.
16	Spring toy	2 pcs.
17	See saw on springs	1 pcs.
18	See saw	2 pcs.
19	Rubber toy	2 pcs.
20	Information board	1 pcs.

PROJECT TITLE:
CHILDREN PLAYGROUND

CITY/MUNICIPALITY:
BELGRADE

LOCATION-NAME OF THE PLAYGROUND:
JAKOVO

BENEFICIARY:
Ministry of Youth and Sports



CLIENT:

**Ministry of Finance, Department
for Contracting and Financing of
EU Funded Programmes (CFCU)**

CONSULTANT:
iC consulenten Ziviltechniker GesmbH



DESIGN:
arch. MARKO STOJČIĆ

CONTENT: **PLAYGROUND DISPOSITION**

SCALE: **1:75**

DATE: **AUGUST 2018**

PAGE: **1.1.2**

PROJECT TITLE:
CHILDREN PLAYGROUND

CITY/MUNICIPALITY:
BELGRADE

LOCATION-NAME OF THE PLAYGROUND:
JAKOVO

BENEFICIARY:
Ministry of Youth and Sports



CLIENT:

Ministry of Finance, Department
for Contracting and Financing of
EU Funded Programmes (CFCU)

CONSULTANT:
iC consulenten Ziviltechniker GesmbH





DESIGN:
arch. MARKO STOJČIĆ

CONTENT: SECTION


SCALE: 1:75

DATE: AUGUST 2018



PAGE: 1.1.3

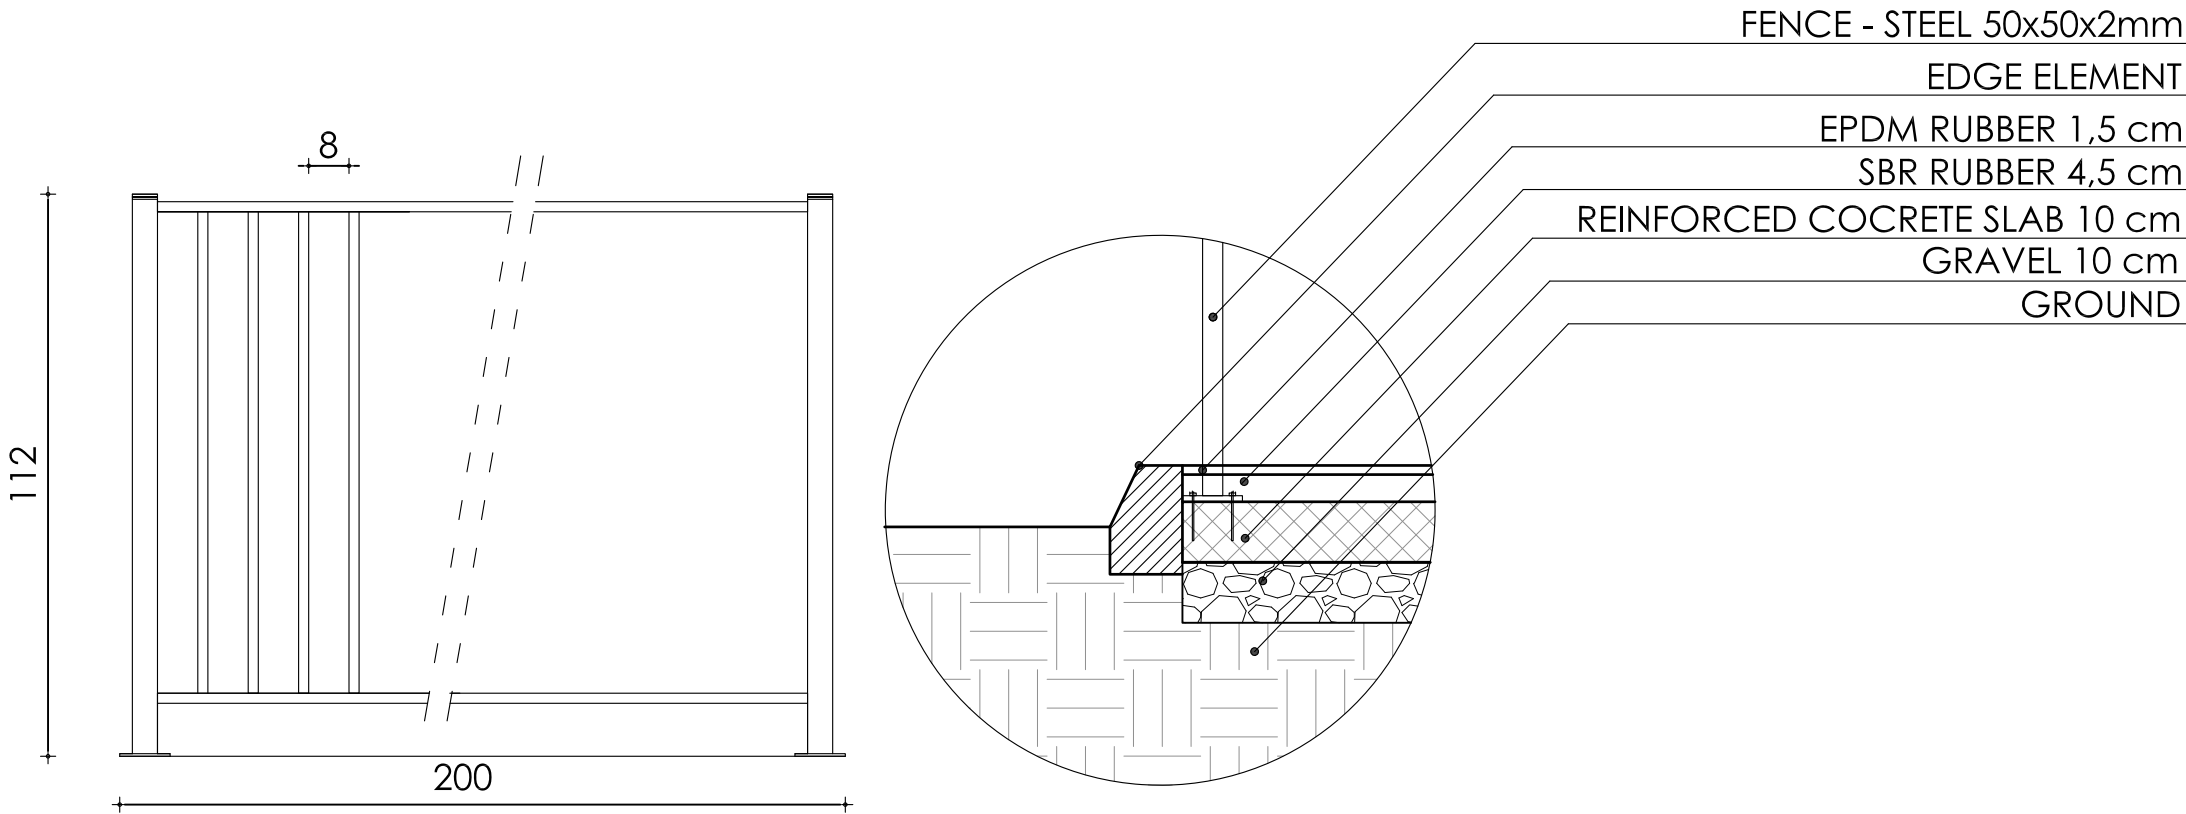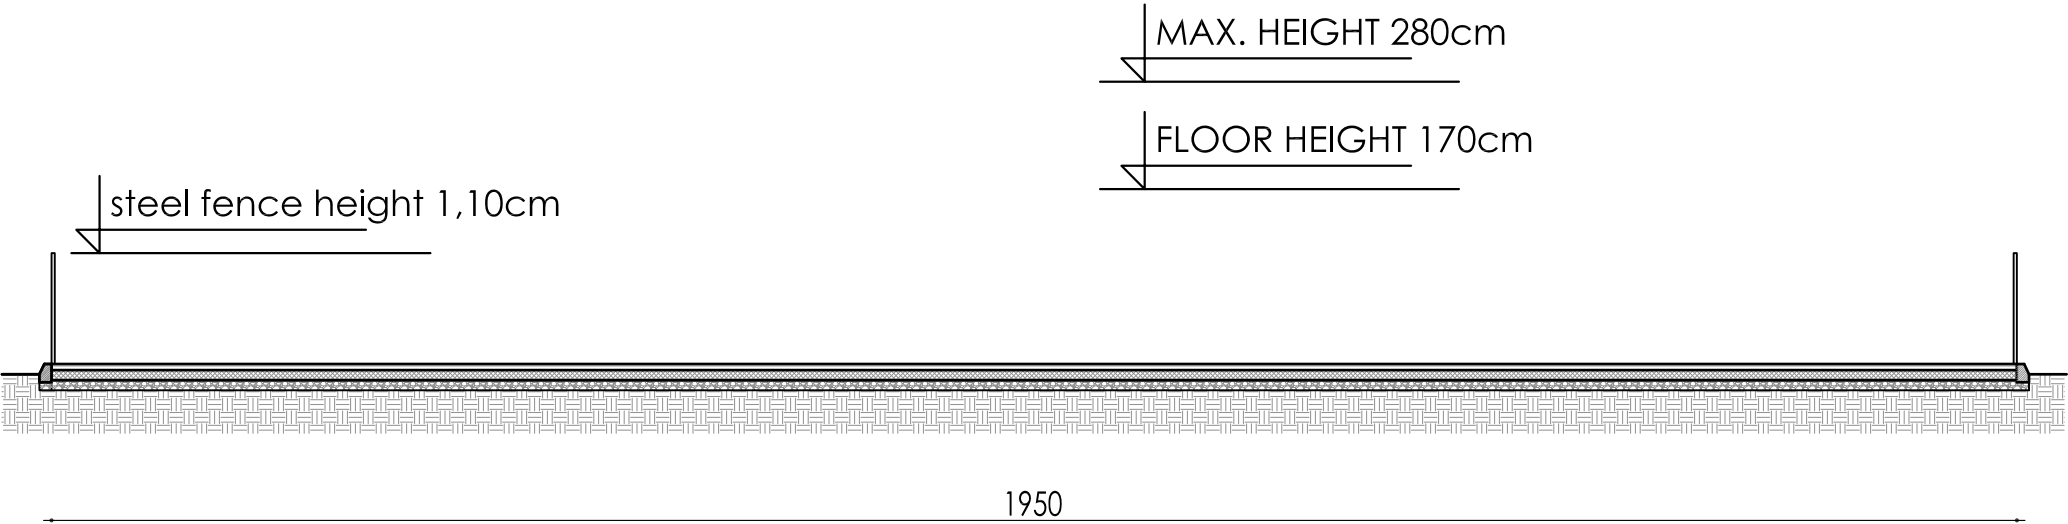

FENCE - ELEVATION

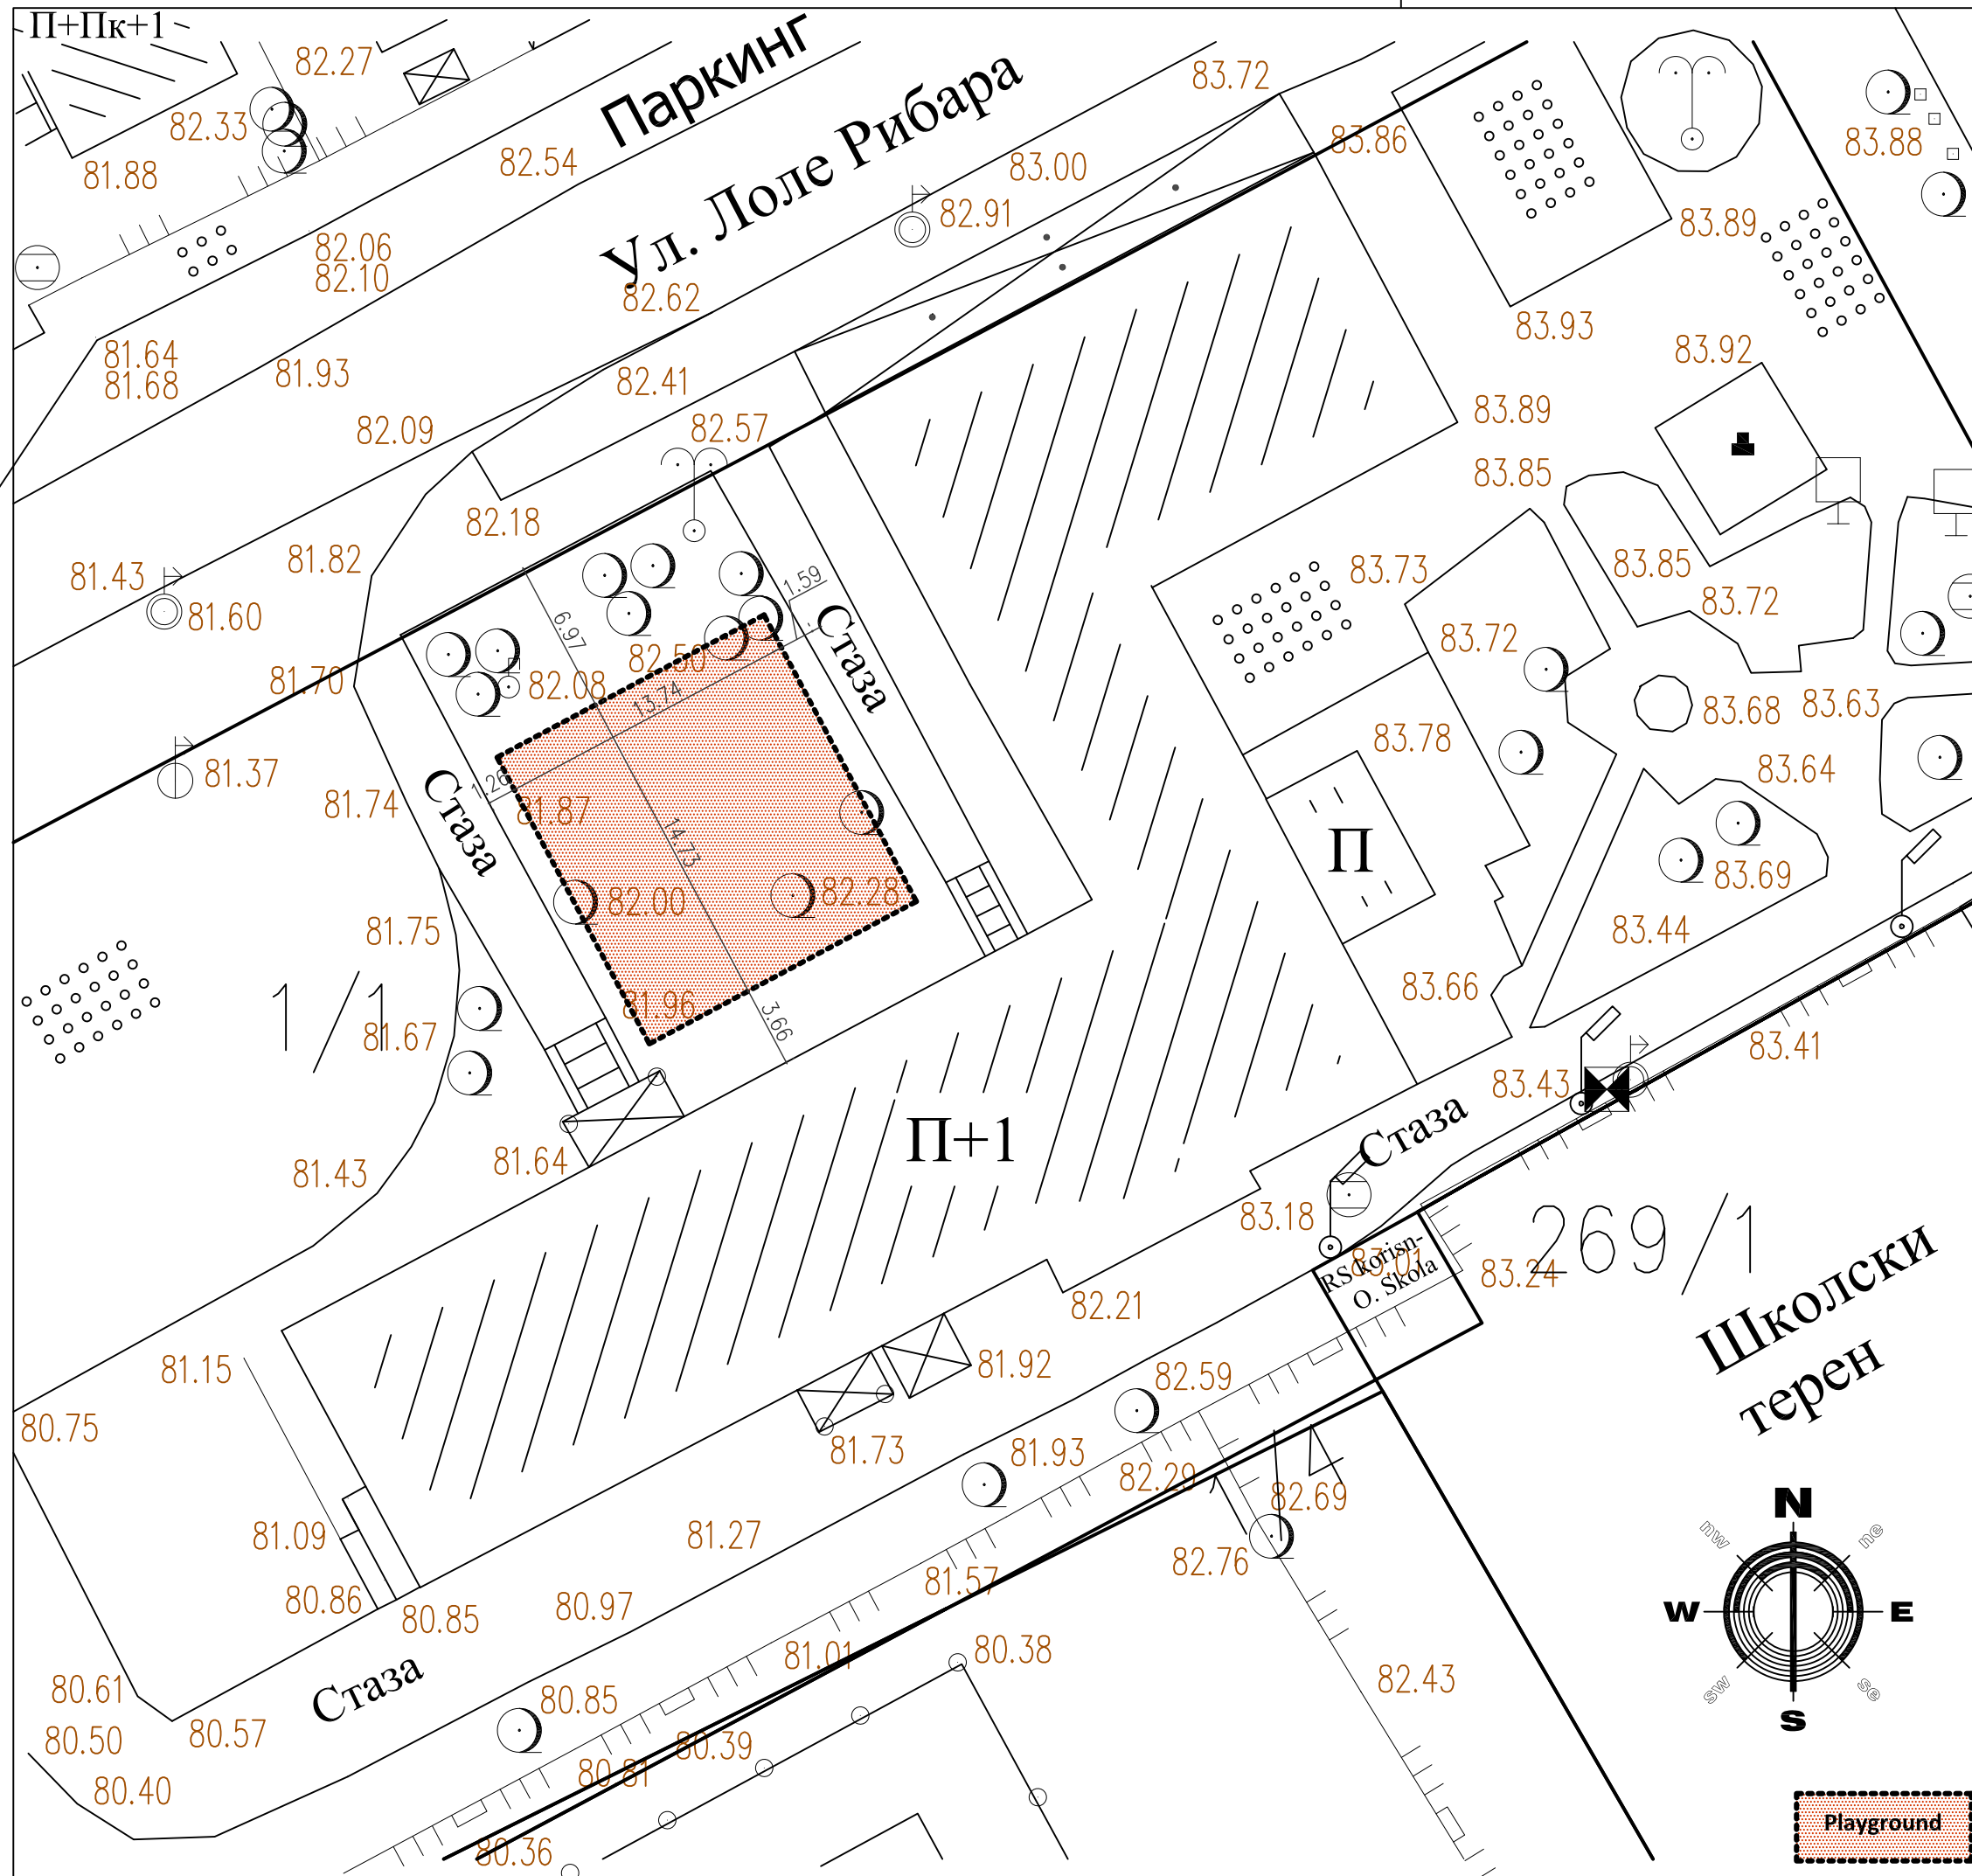

PROJECT TITLE: CHILDREN PLAYGROUND	
CITY/MUNICIPALITY: BELGRADE	
LOCATION-NAME OF THE PLAYGROUND: DOBANOVCI	
BENEFICIARY: Ministry of Youth and Sports 	
CLIENT: Ministry of Finance, Department for Contracting and Financing of EU Funded Programmes (CFCU)	
CONSULTANT: iC consulenten Ziviltechniker GesmbH  consulenten a member of IC group	
DESIGN: arch. MARKO STOJČIĆ	
CONTENT: CADASTRAL PLAN	
SCALE:	1:300
DATE:	AUGUST 2018
PAGE:	1.2.1

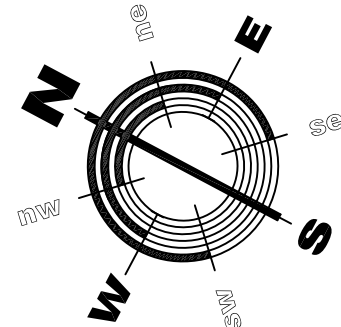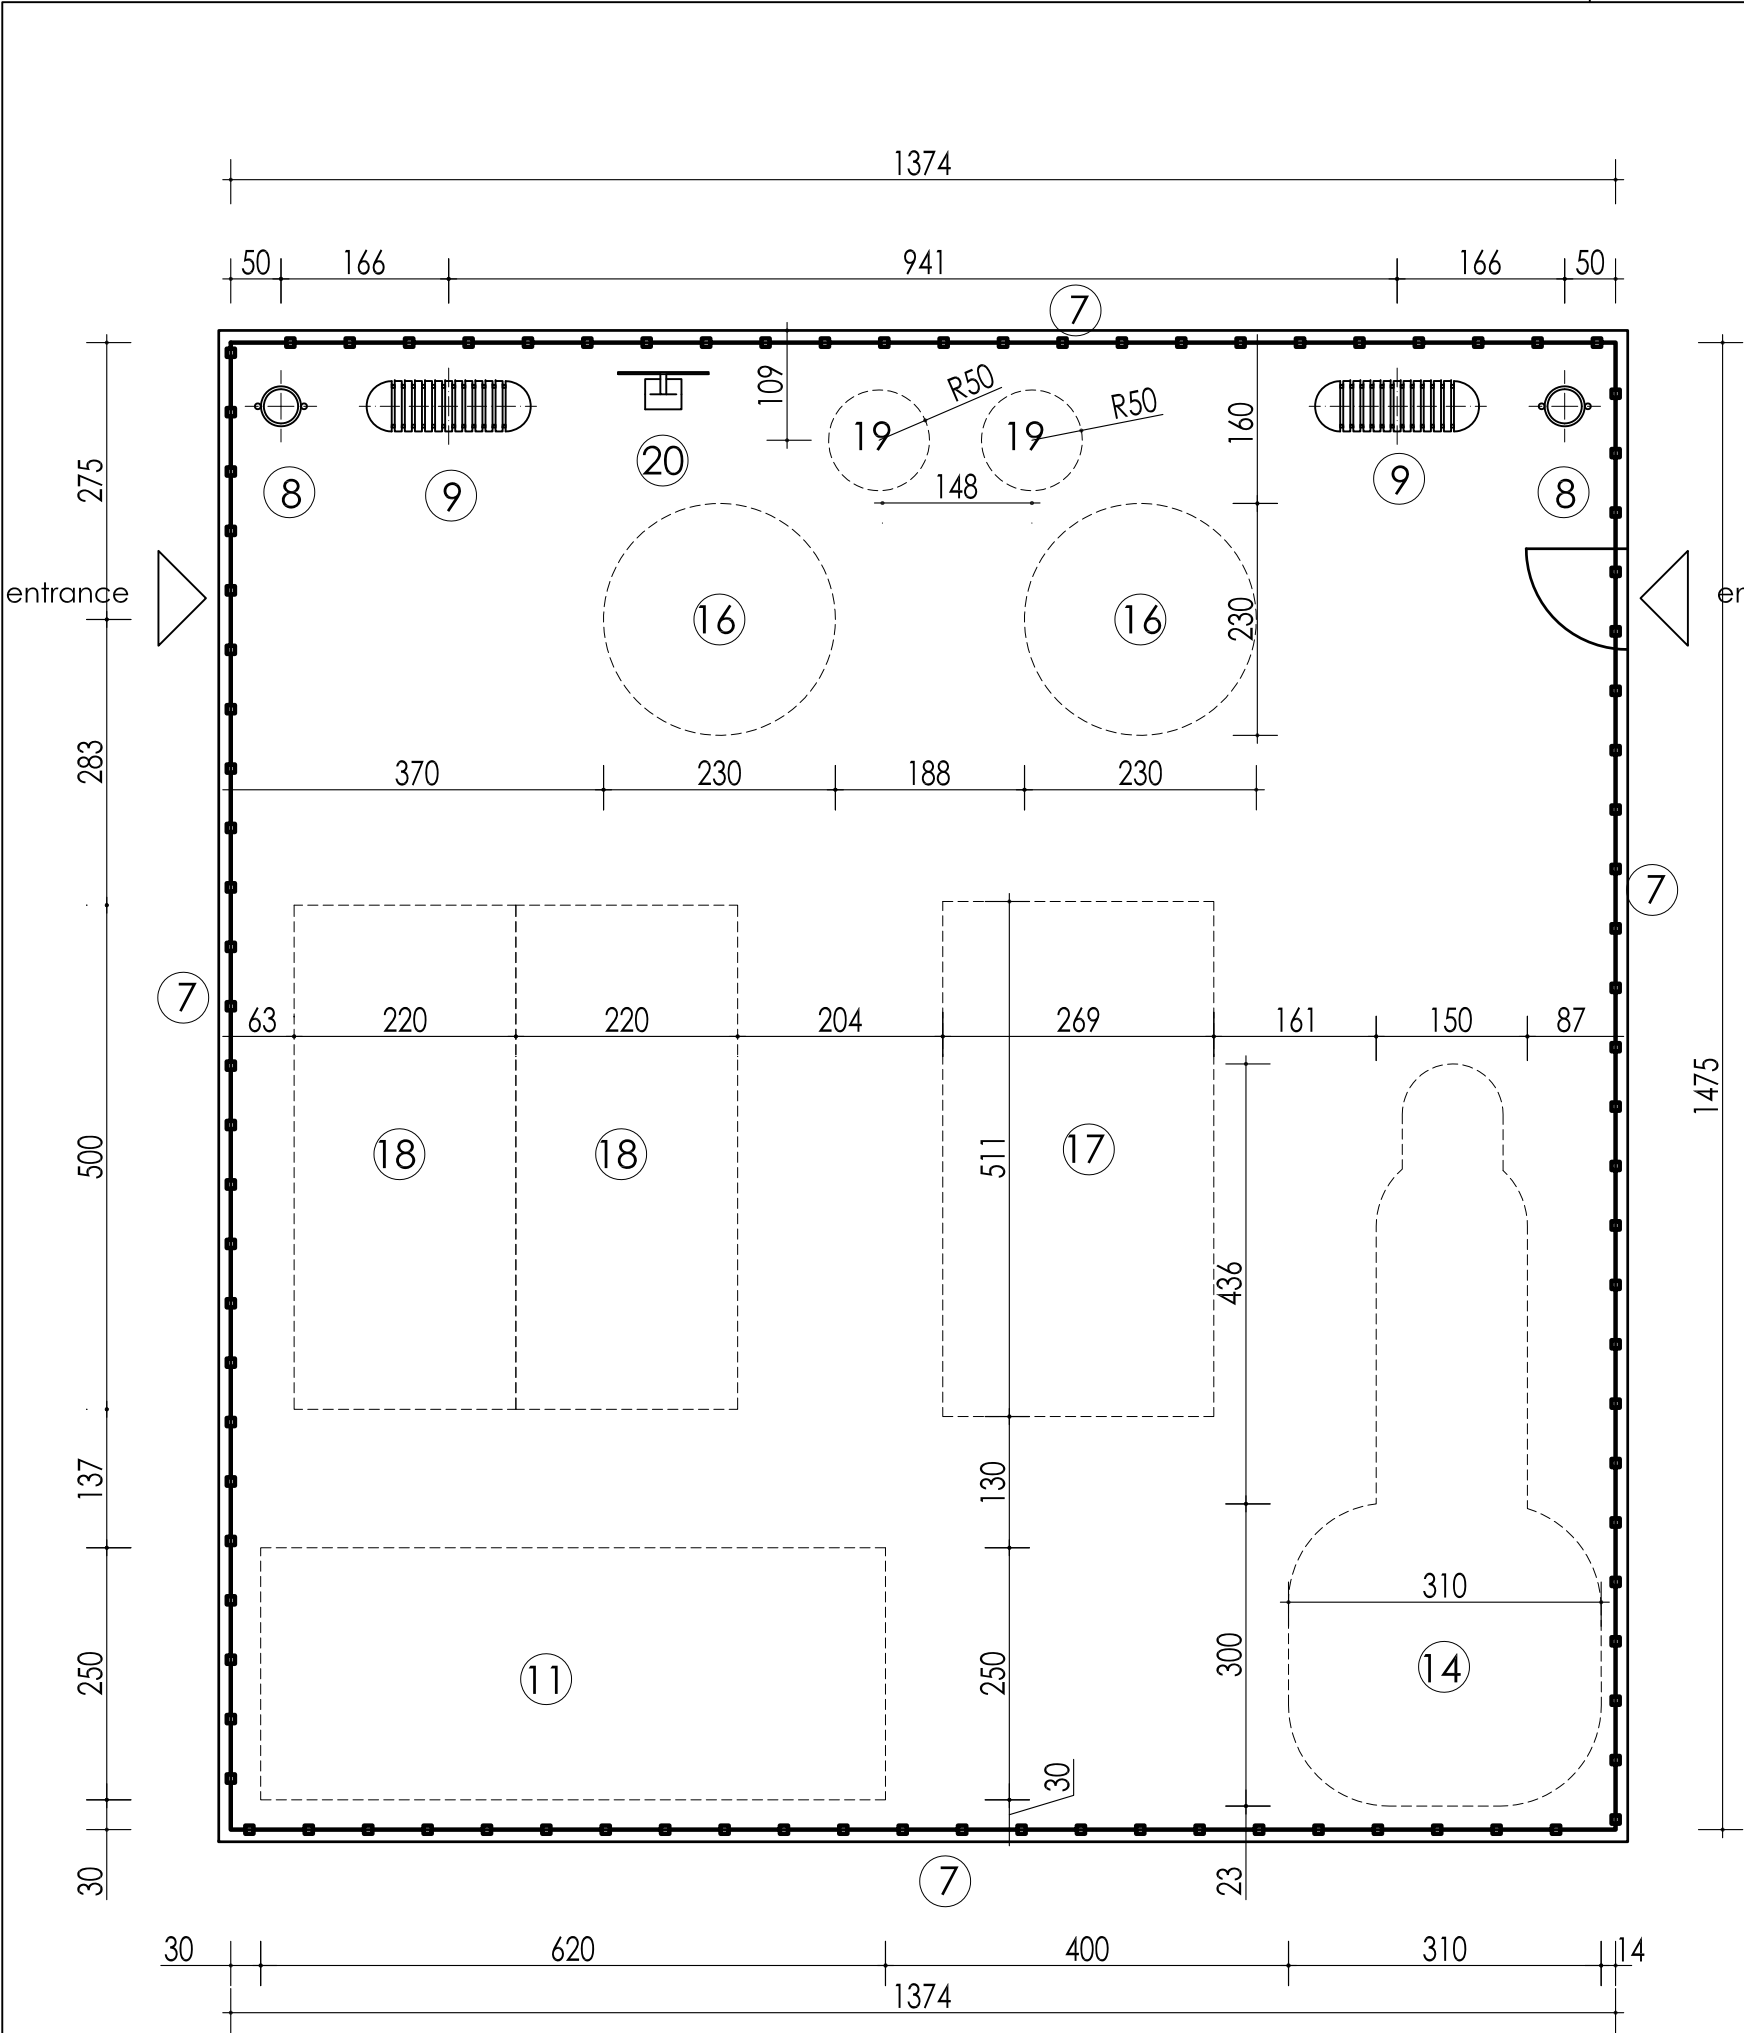

Quantities		
1	Demolition	210 m ²
2	Ground works	52 m ³
3	gravel under layer	210 m ²
4	Reinforced concrete	202,66m ²
5	Safety surface rubber	202,66m ²
6	Edge concrete el.	57,50 m
7	Steel fence	57 m
8	Trash cans	2 pcs.
9	Benches	2 pcs.
10	Panel carousel	0 pcs.
11	Swing	1 pcs.
12	Wooden house	0 pcs.
13	Steel climbing band	0 pcs.
14	Slide house	1 pcs.
15	Multi slide house	0 pcs.
16	Spring toy	2 pcs.
17	See saw on springs	1 pcs.
18	See saw	2 pcs.
19	Rubber toy	2 pcs.
20	Information board	1 pcs.

PROJECT TITLE: CHILDREN PLAYGROUND	
CITY/MUNICIPALITY: BELGRADE	
LOCATION-NAME OF THE PLAYGROUND: DOBANOVCI	
BENEFICIARY: Ministry of Youth and Sports	
	
CLIENT: Ministry of Finance, Department for Contracting and Financing of EU Funded Programmes (CFCU)	
CONSULTANT: iC consulenten Ziviltechniker GesmbH  a member of IC group	
DESIGN: arch. MARKO STOJČIĆ	
CONTENT: PLAYGROUND DISPOSITION	
SCALE:	1:75
DATE:	AUGUST 2018
PAGE:	1.2.2

PROJECT TITLE:
CHILDREN PLAYGROUND

CITY/MUNICIPALITY:
BELGRADE

LOCATION-NAME OF THE PLAYGROUND:
DOBANOVCI

BENEFICIARY:
Ministry of Youth and Sports



CLIENT:

Ministry of Finance, Department
for Contracting and Financing of
EU Funded Programmes (CFCU)

CONSULTANT:
iC consulenten Ziviltechniker GesmbH
 a member of IC group



DESIGN:
arch. MARKO STOJČIĆ

CONTENT: SECTION


SCALE: 1:75

DATE: AUGUST 2018

PAGE: 1.2.3

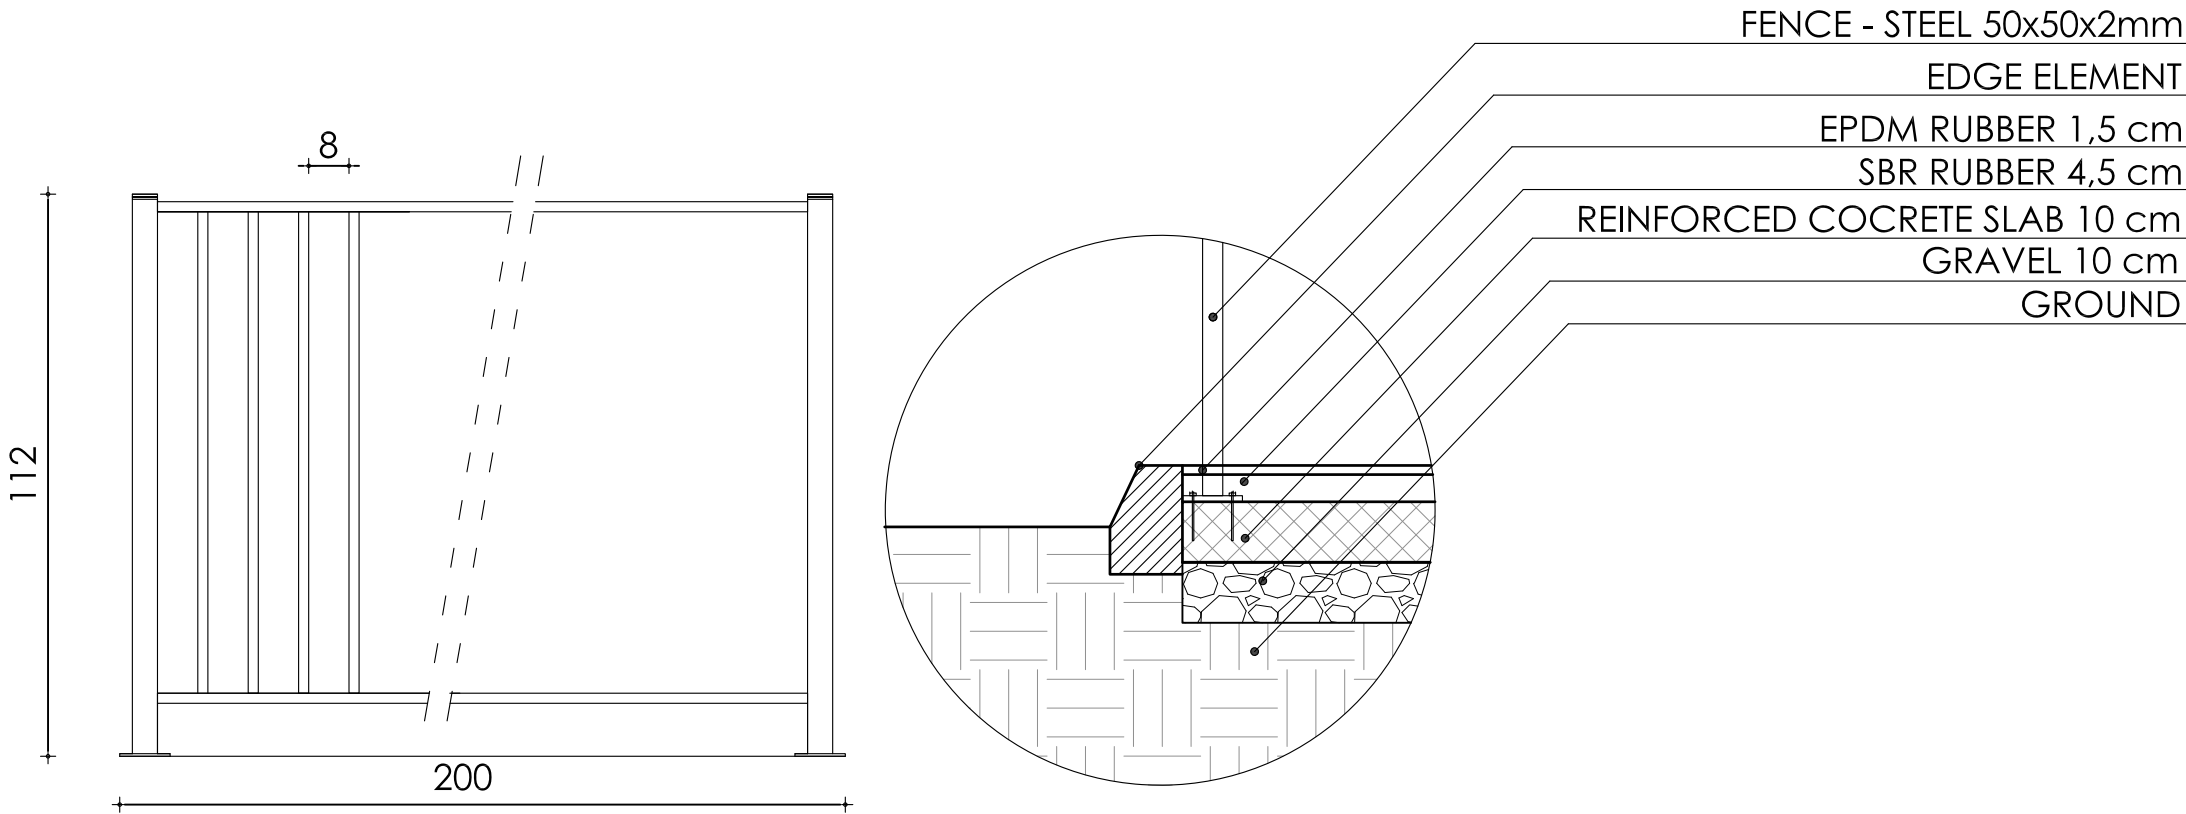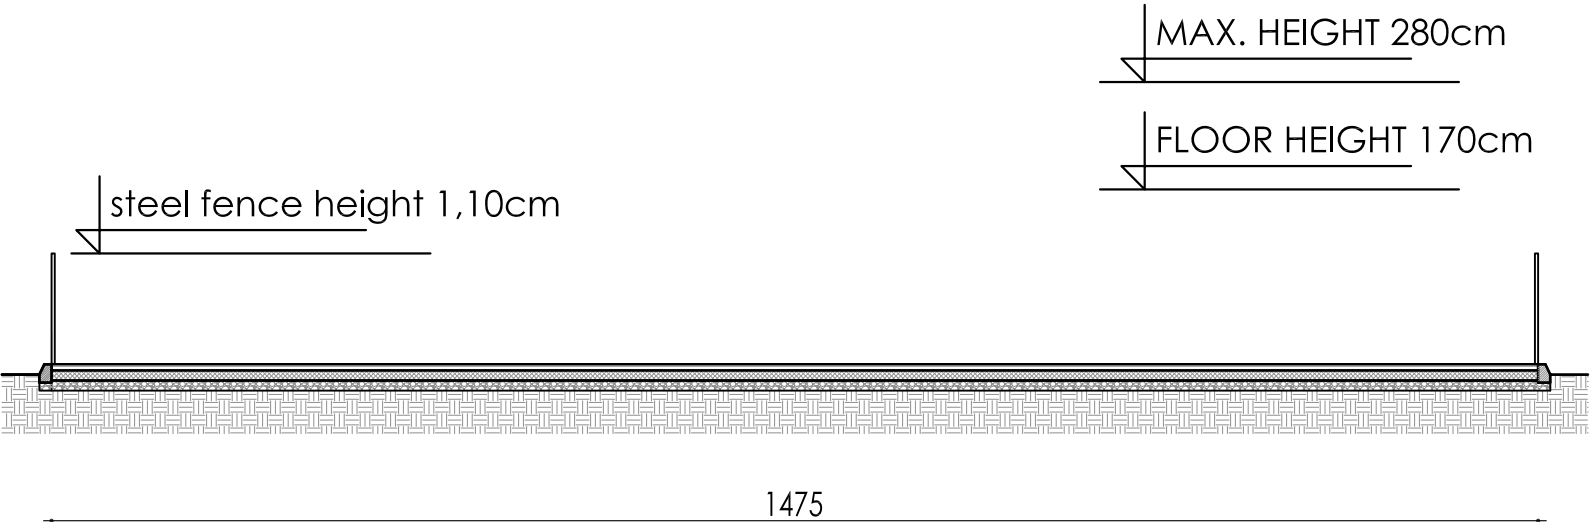

FENCE - ELEVATION

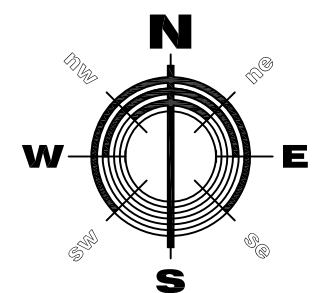

PROJECT TITLE:
CHILDREN PLAYGROUND

CITY/MUNICIPALITY:
BELGRADE

LOCATION-NAME OF THE PLAYGROUND:
VELIKA KRSNA

BENEFICIARY:
Ministry of Youth and Sports



CLIENT:

**Ministry of Finance, Department
for Contracting and Financing of
EU Funded Programmes (CFCU)**

CONSULTANT:
iC consulenten Ziviltechniker GesmbH
 **consulenten** | a member of IC group

DESIGN:
arch. MARKO STOJČIĆ



CONTENT: **CADASTRAL PLAN**

SCALE: **1:300**

DATE: **AUGUST 2018**

PAGE: **1.3.1**



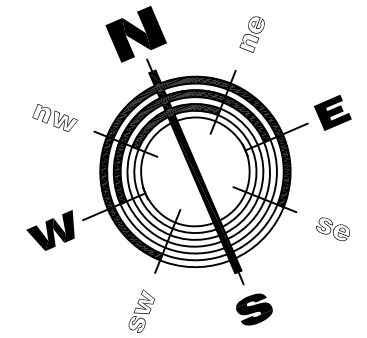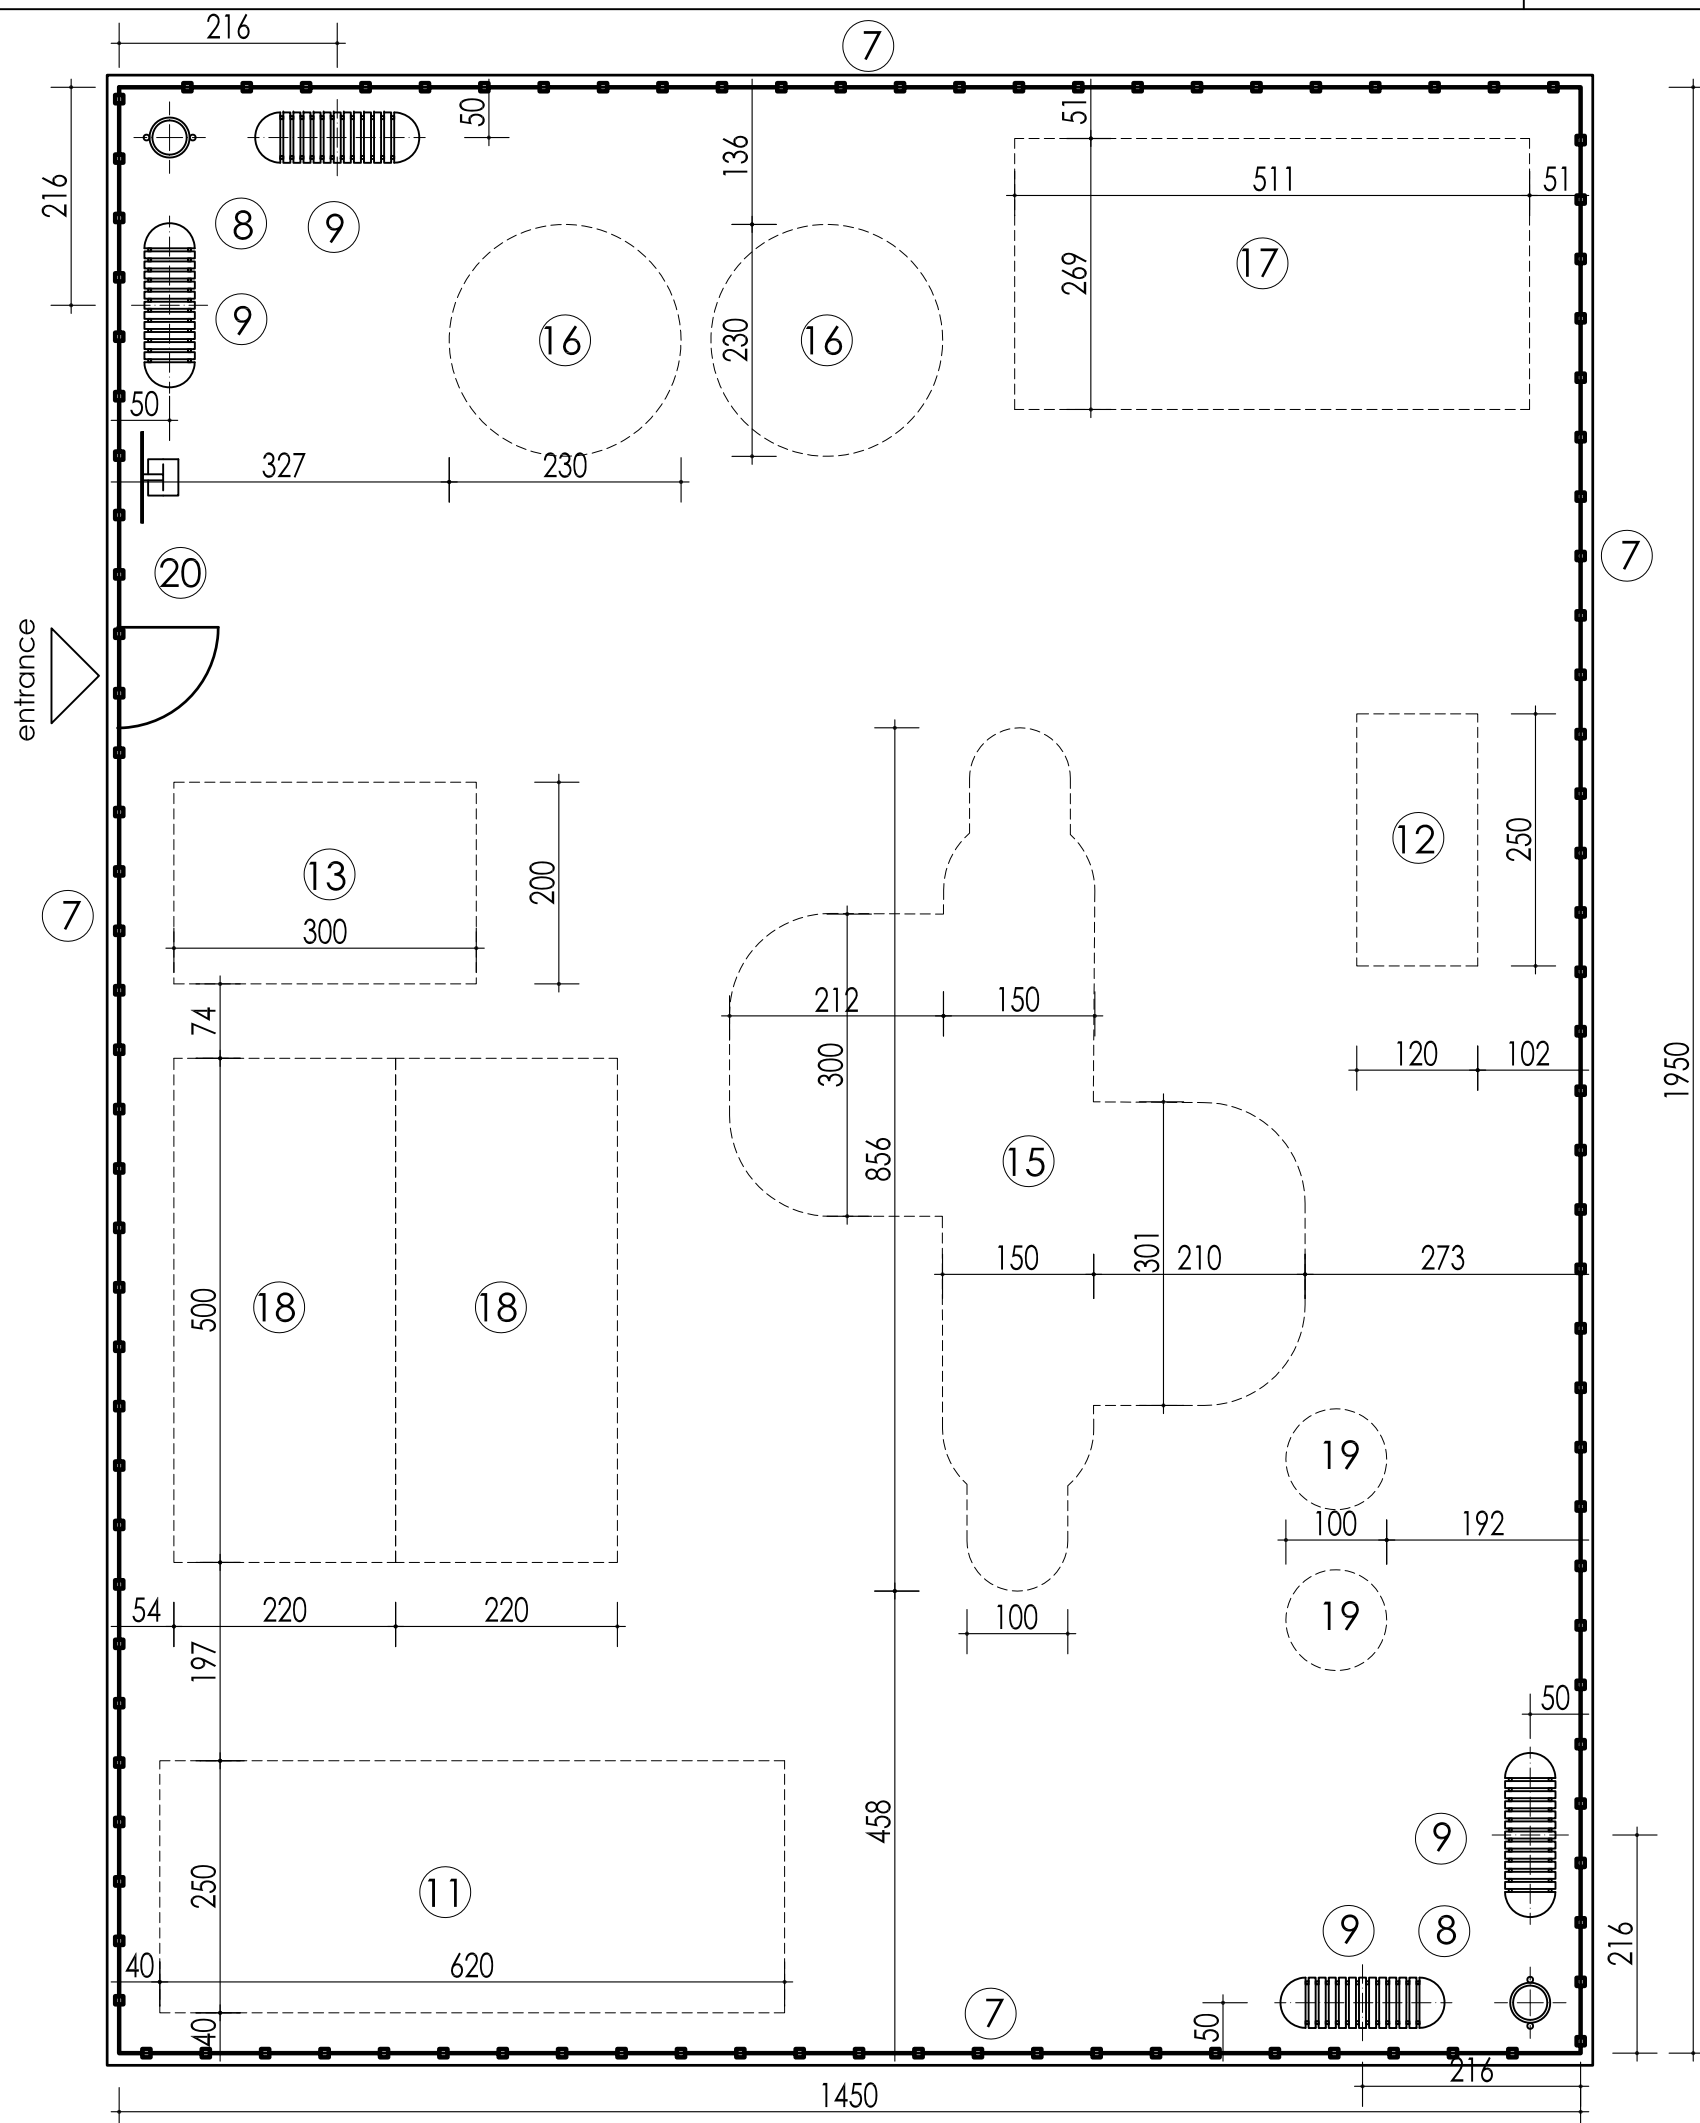

Quantities		
1	Demolition	0 m²
2	Ground works	78,26 m³
3	gravel under layer	291,00m²
4	Reinforced concrete	282.75m²
5	Safety surface rubber	282.75m²
6	Edge concrete el.	68.48 m
7	Steel fence	68 m
8	Trash cans	2 pcs.
9	Benches	4 pcs.
10	Panel carousel	0 pcs.
11	Swing	1 pcs.
12	Wooden house	1 pcs.
13	Steel climbing band	1 pcs.
14	Slide house	0 pcs.
15	Multi slide house	1 pcs.
16	Spring toy	2 pcs.
17	See saw on springs	1 pcs.
18	See saw	2 pcs.
19	Rubber toy	2 pcs.
20	Information board	1 pcs.

PROJECT TITLE:
CHILDREN PLAYGROUND

CITY/MUNICIPALITY:
BELGRADE

LOCATION-NAME OF THE PLAYGROUND:
VELIKA KRSNA

BENEFICIARY:
Ministry of Youth and Sports



CLIENT:

Ministry of Finance, Department
for Contracting and Financing of
EU Funded Programmes (CFCU)

CONSULTANT:
iC consulenten Ziviltechniker GesmbH
 **consulenten** | a member of IC group

DESIGN:
arch. MARKO STOJČIĆ

CONTENT: PLAYGROUND DISPOSITION

SCALE: 1:75

DATE: AUGUST 2018

PAGE: 1.3.2

PROJECT TITLE:
CHILDREN PLAYGROUND

CITY/MUNICIPALITY:
BELGRADE

LOCATION-NAME OF THE PLAYGROUND:
VELIKA KRSNA

BENEFICIARY:
Ministry of Youth and Sports



CLIENT:

**Ministry of Finance, Department
for Contracting and Financing of
EU Funded Programmes (CFCU)**

CONSULTANT:
iC consulenten Ziviltechniker GesmbH





DESIGN:
arch. MARKO STOJČIĆ

CONTENT: **SECTION**


SCALE: 1:75

DATE: AUGUST 2018


PAGE: 1.3.3

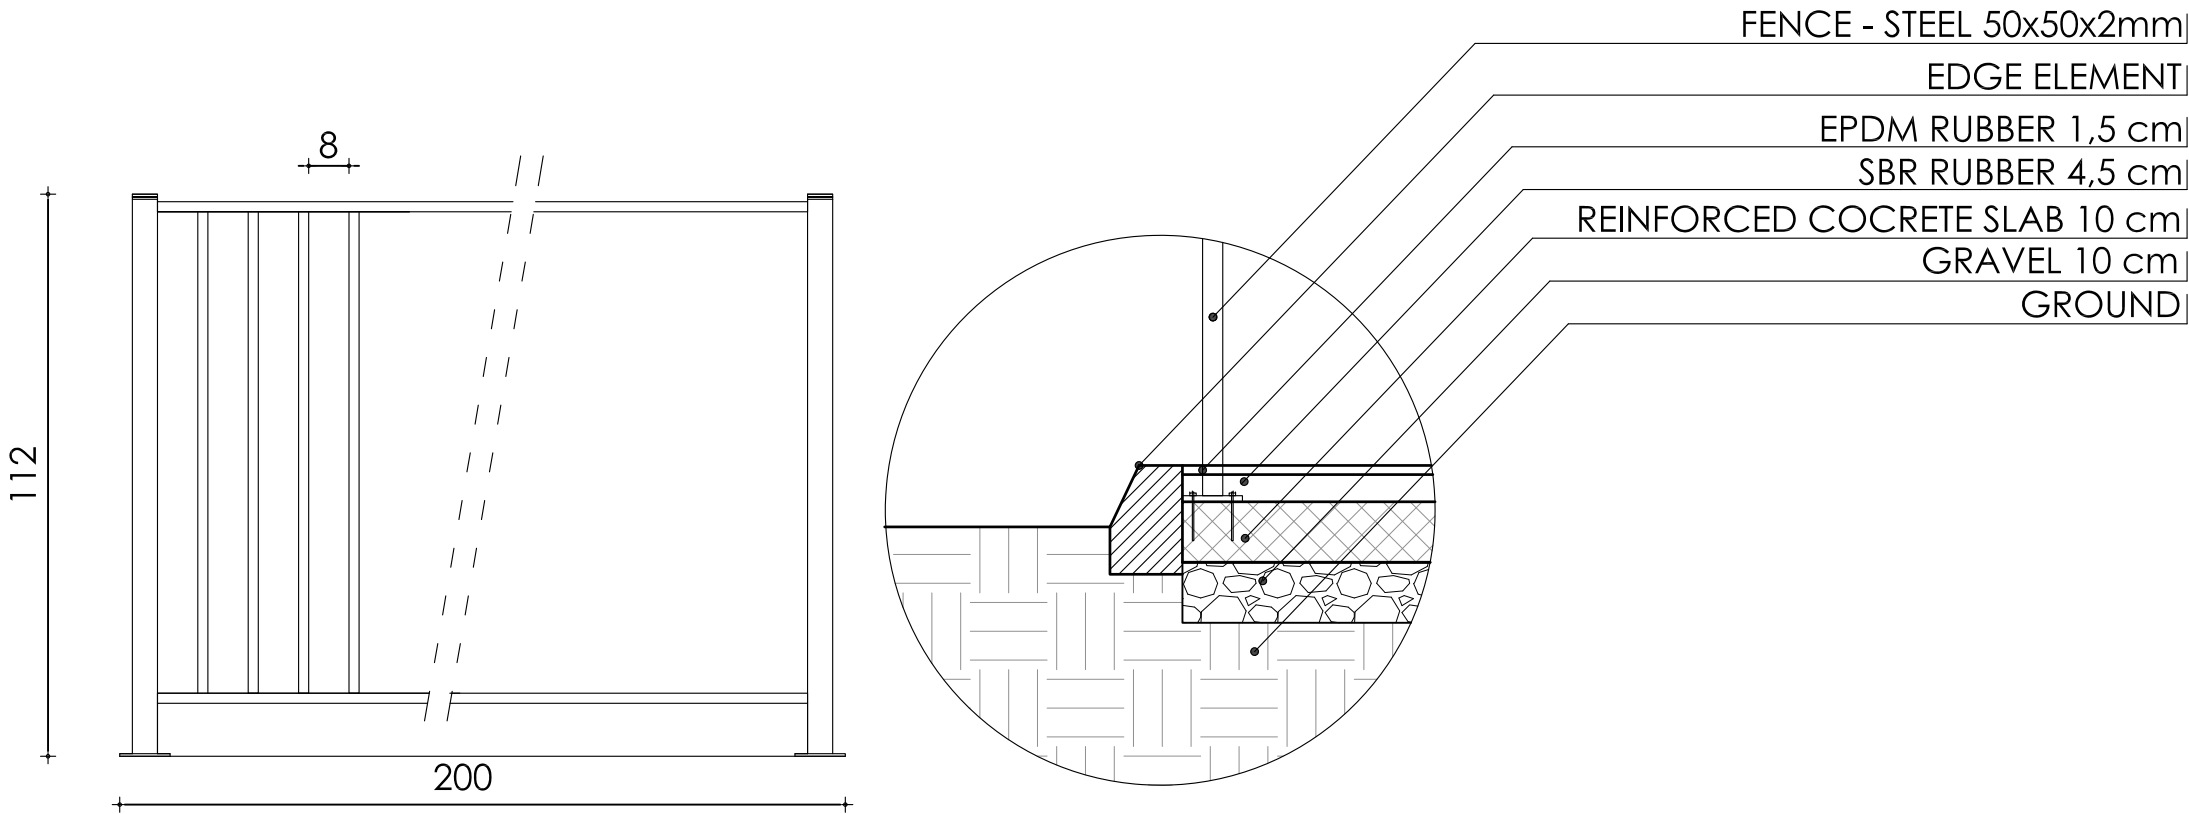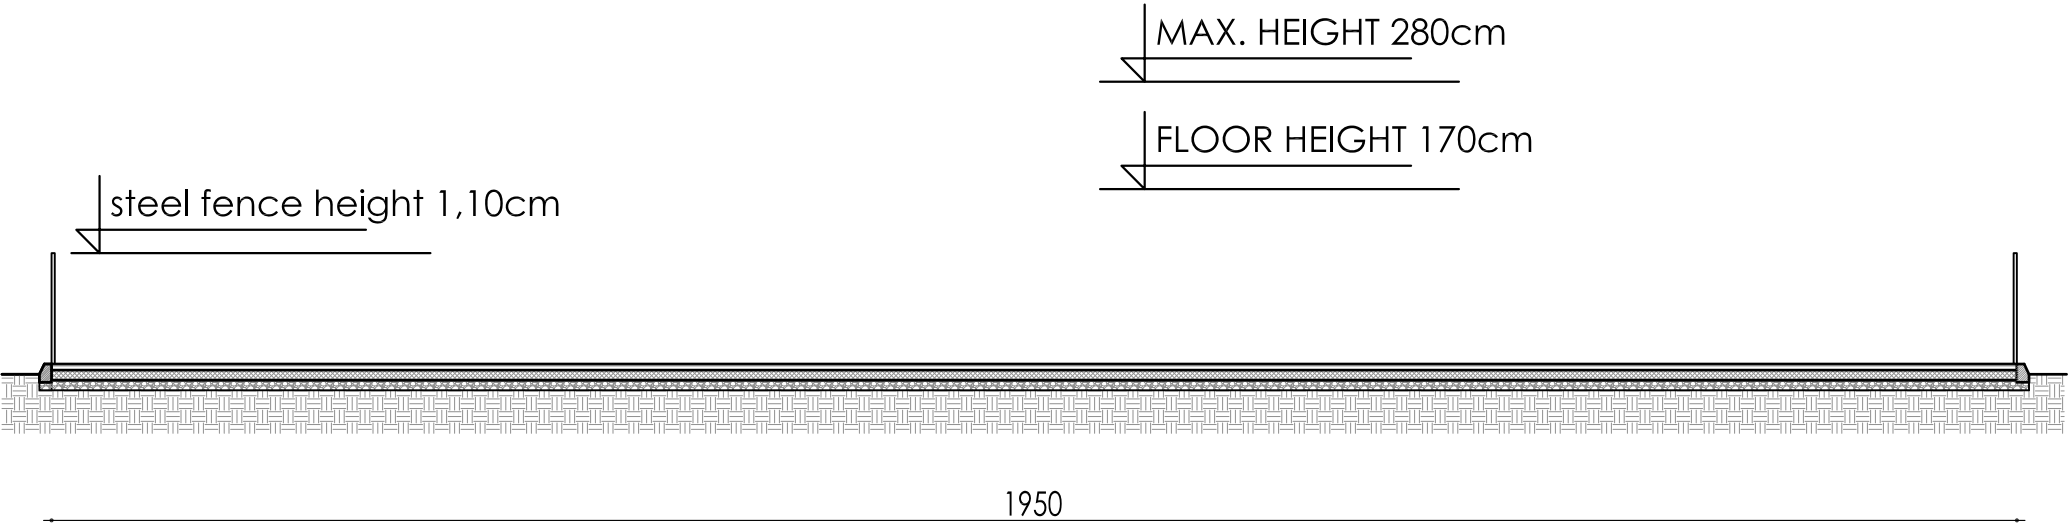

FENCE - ELEVATION

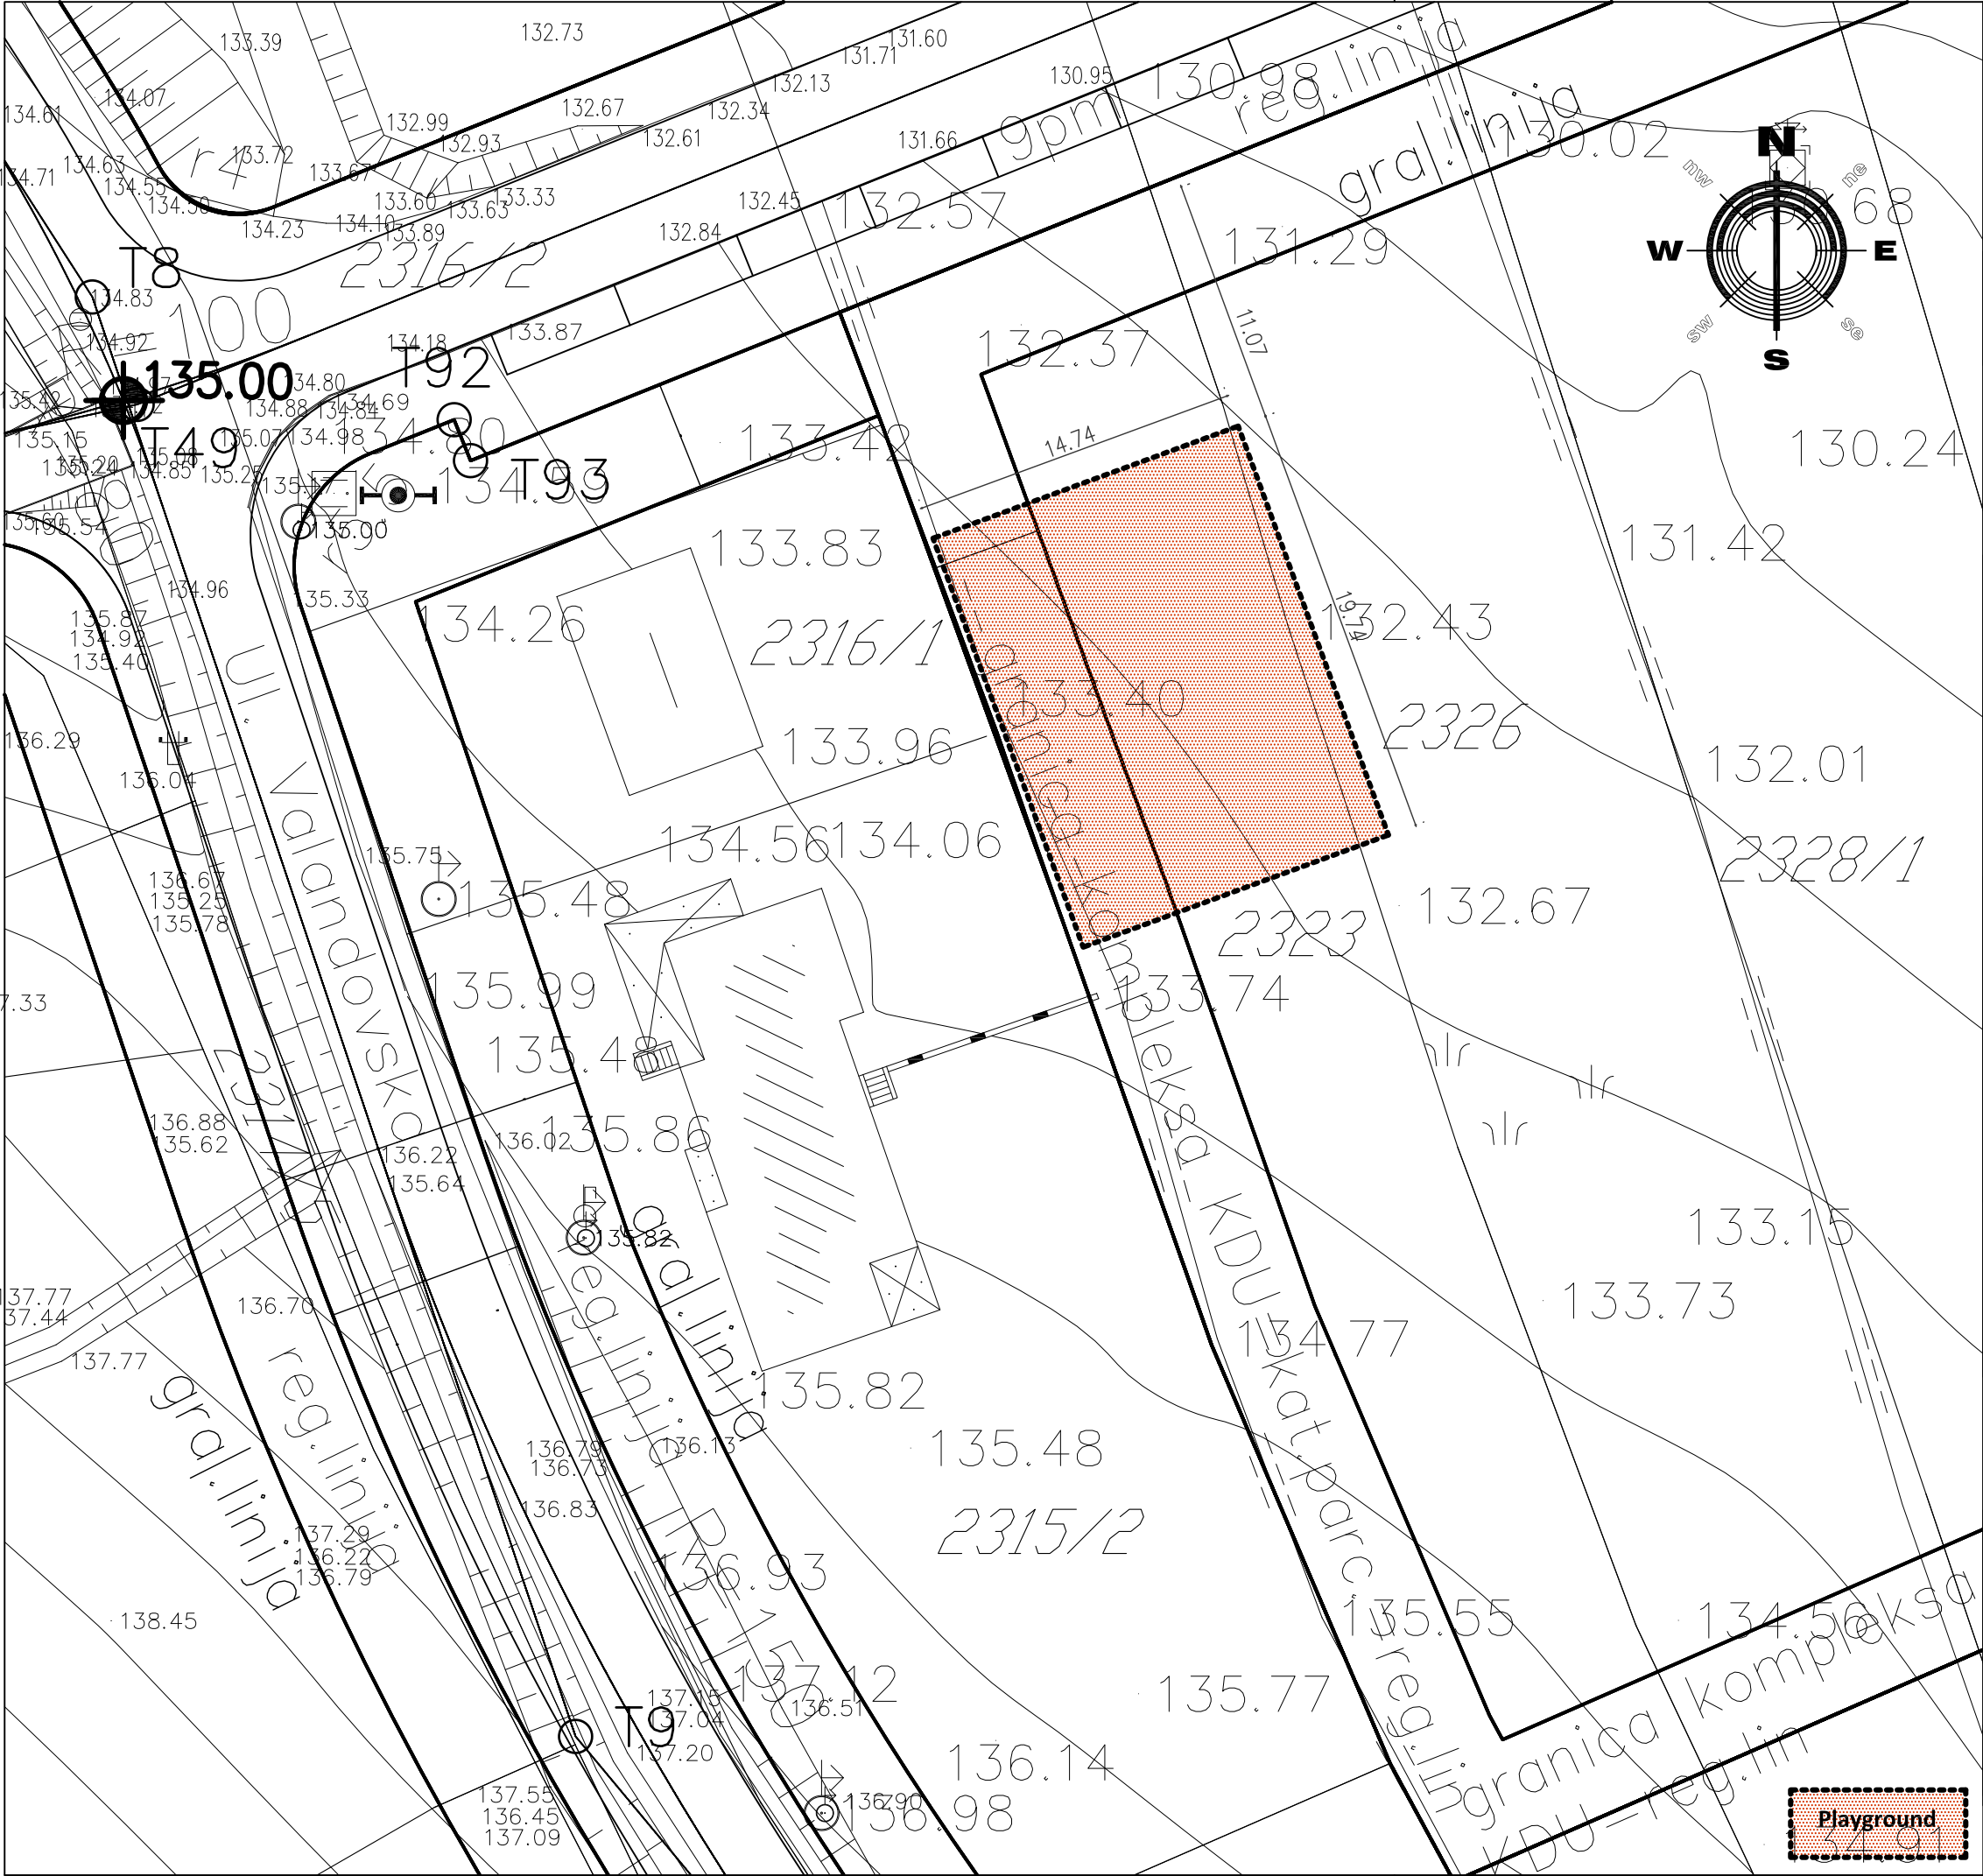


PROJECT TITLE: CHILDREN PLAYGROUND	
CITY/MUNICIPALITY: BELGRADE	
LOCATION-NAME OF THE PLAYGROUND: LAZAREVAC	
BENEFICIARY: Ministry of Youth and Sports 	
CLIENT: Ministry of Finance, Department for Contracting and Financing of EU Funded Programmes (CFCU)	
CONSULTANT: iC consulenten Ziviltechniker GesmbH  consulenten a member of IC group	
DESIGN: arch. MARKO STOJČIĆ	
CONTENT: CADASTRAL PLAN	
SCALE:	1:300
DATE:	AUGUST 2018
PAGE:	1.4.1

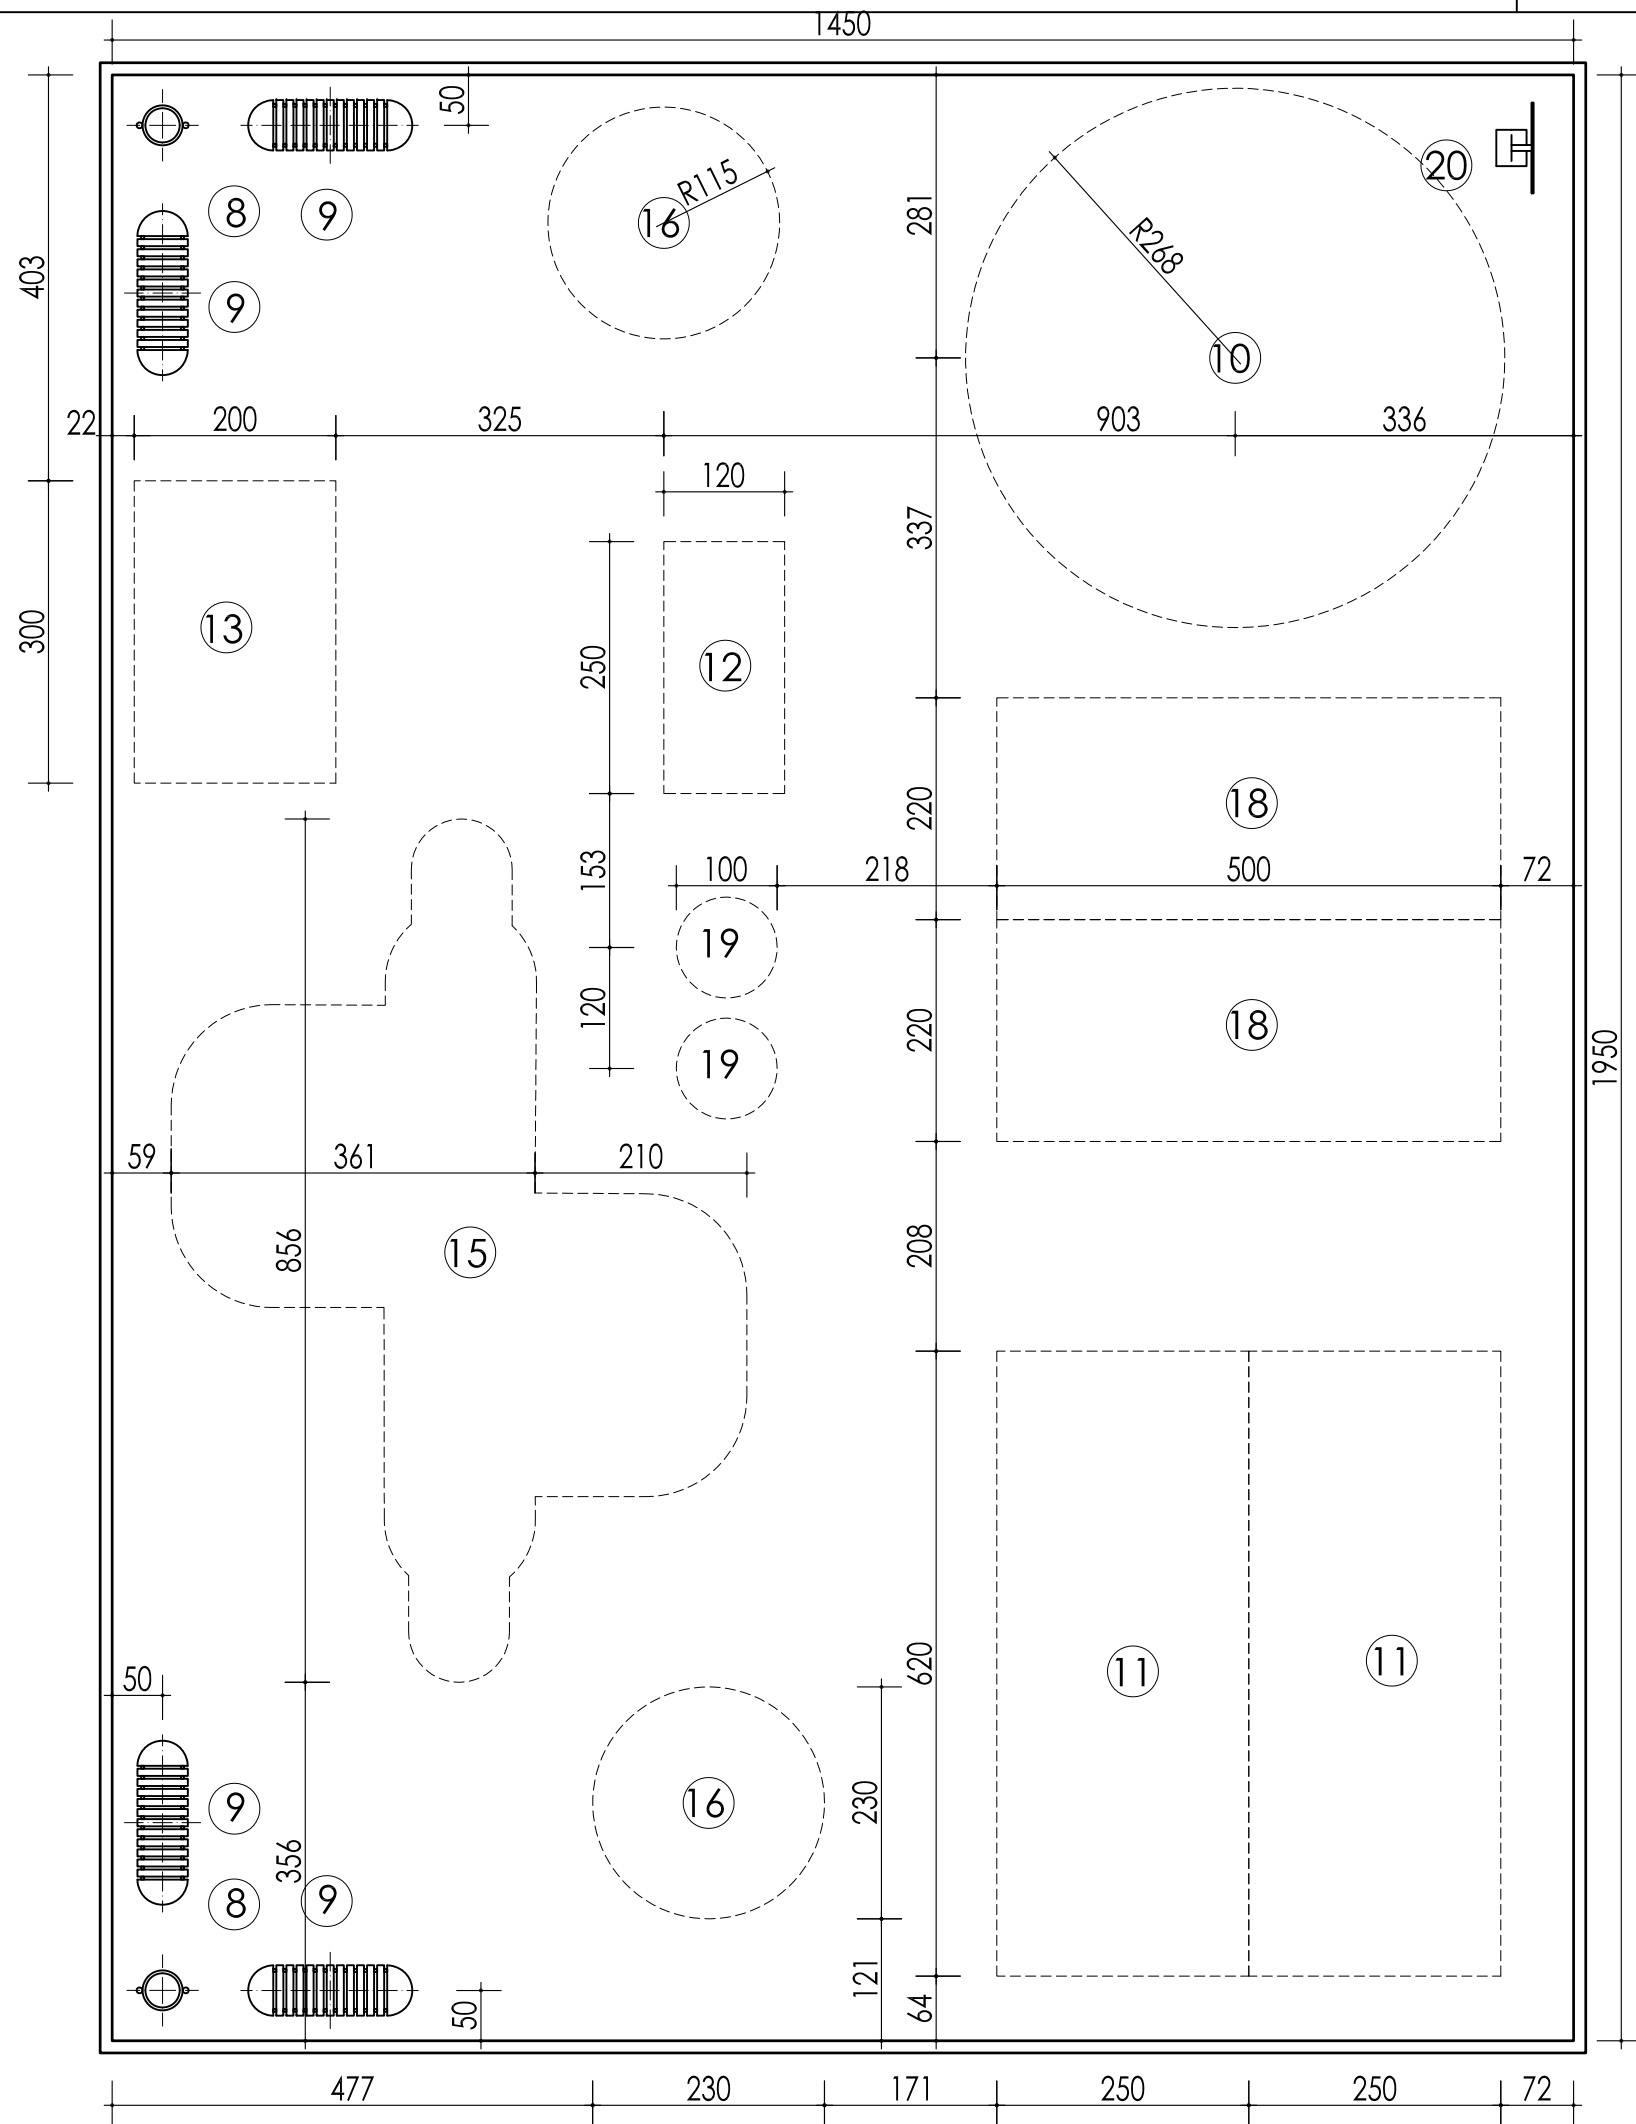

Quantities		
1	Demolition	0 m²
2	Ground works	166 m³
3	gravel under layer	291,00m²
4	Reinforced concrete	282,75m²
5	Safety surface rubber	282,75m²
6	Edge concrete el.	68,48 m
7	Steel fence	0 m
8	Trash cans	2 pcs.
9	Benches	4 pcs.
10	Panel carousel	1 pcs.
11	Swing	2 pcs.
12	Wooden house	1 pcs.
13	Steel climbing band	1 pcs.
14	Slide house	0 pcs.
15	Multi slide house	1 pcs.
16	Spring toy	2 pcs.
17	See saw on springs	0 pcs.
18	See saw	2 pcs.
19	Rubber toy	2 pcs.
20	Information board	1 pcs.

PROJECT TITLE: CHILDREN PLAYGROUND	
CITY/MUNICIPALITY: BELGRADE	
LOCATION-NAME OF THE PLAYGROUND: LAZAREVAC	
BENEFICIARY: Ministry of Youth and Sports	
	
CLIENT: Ministry of Finance, Department for Contracting and Financing of EU Funded Programmes (CFCU)	
CONSULTANT: iC consulenten Ziviltechniker GesmbH	
 a member of IC group	
DESIGN: arch. MARKO STOJČIĆ	
CONTENT: PLAYGROUND DISPOSITION	
SCALE:	1:75
DATE:	AUGUST 2018
PAGE:	1.4.2

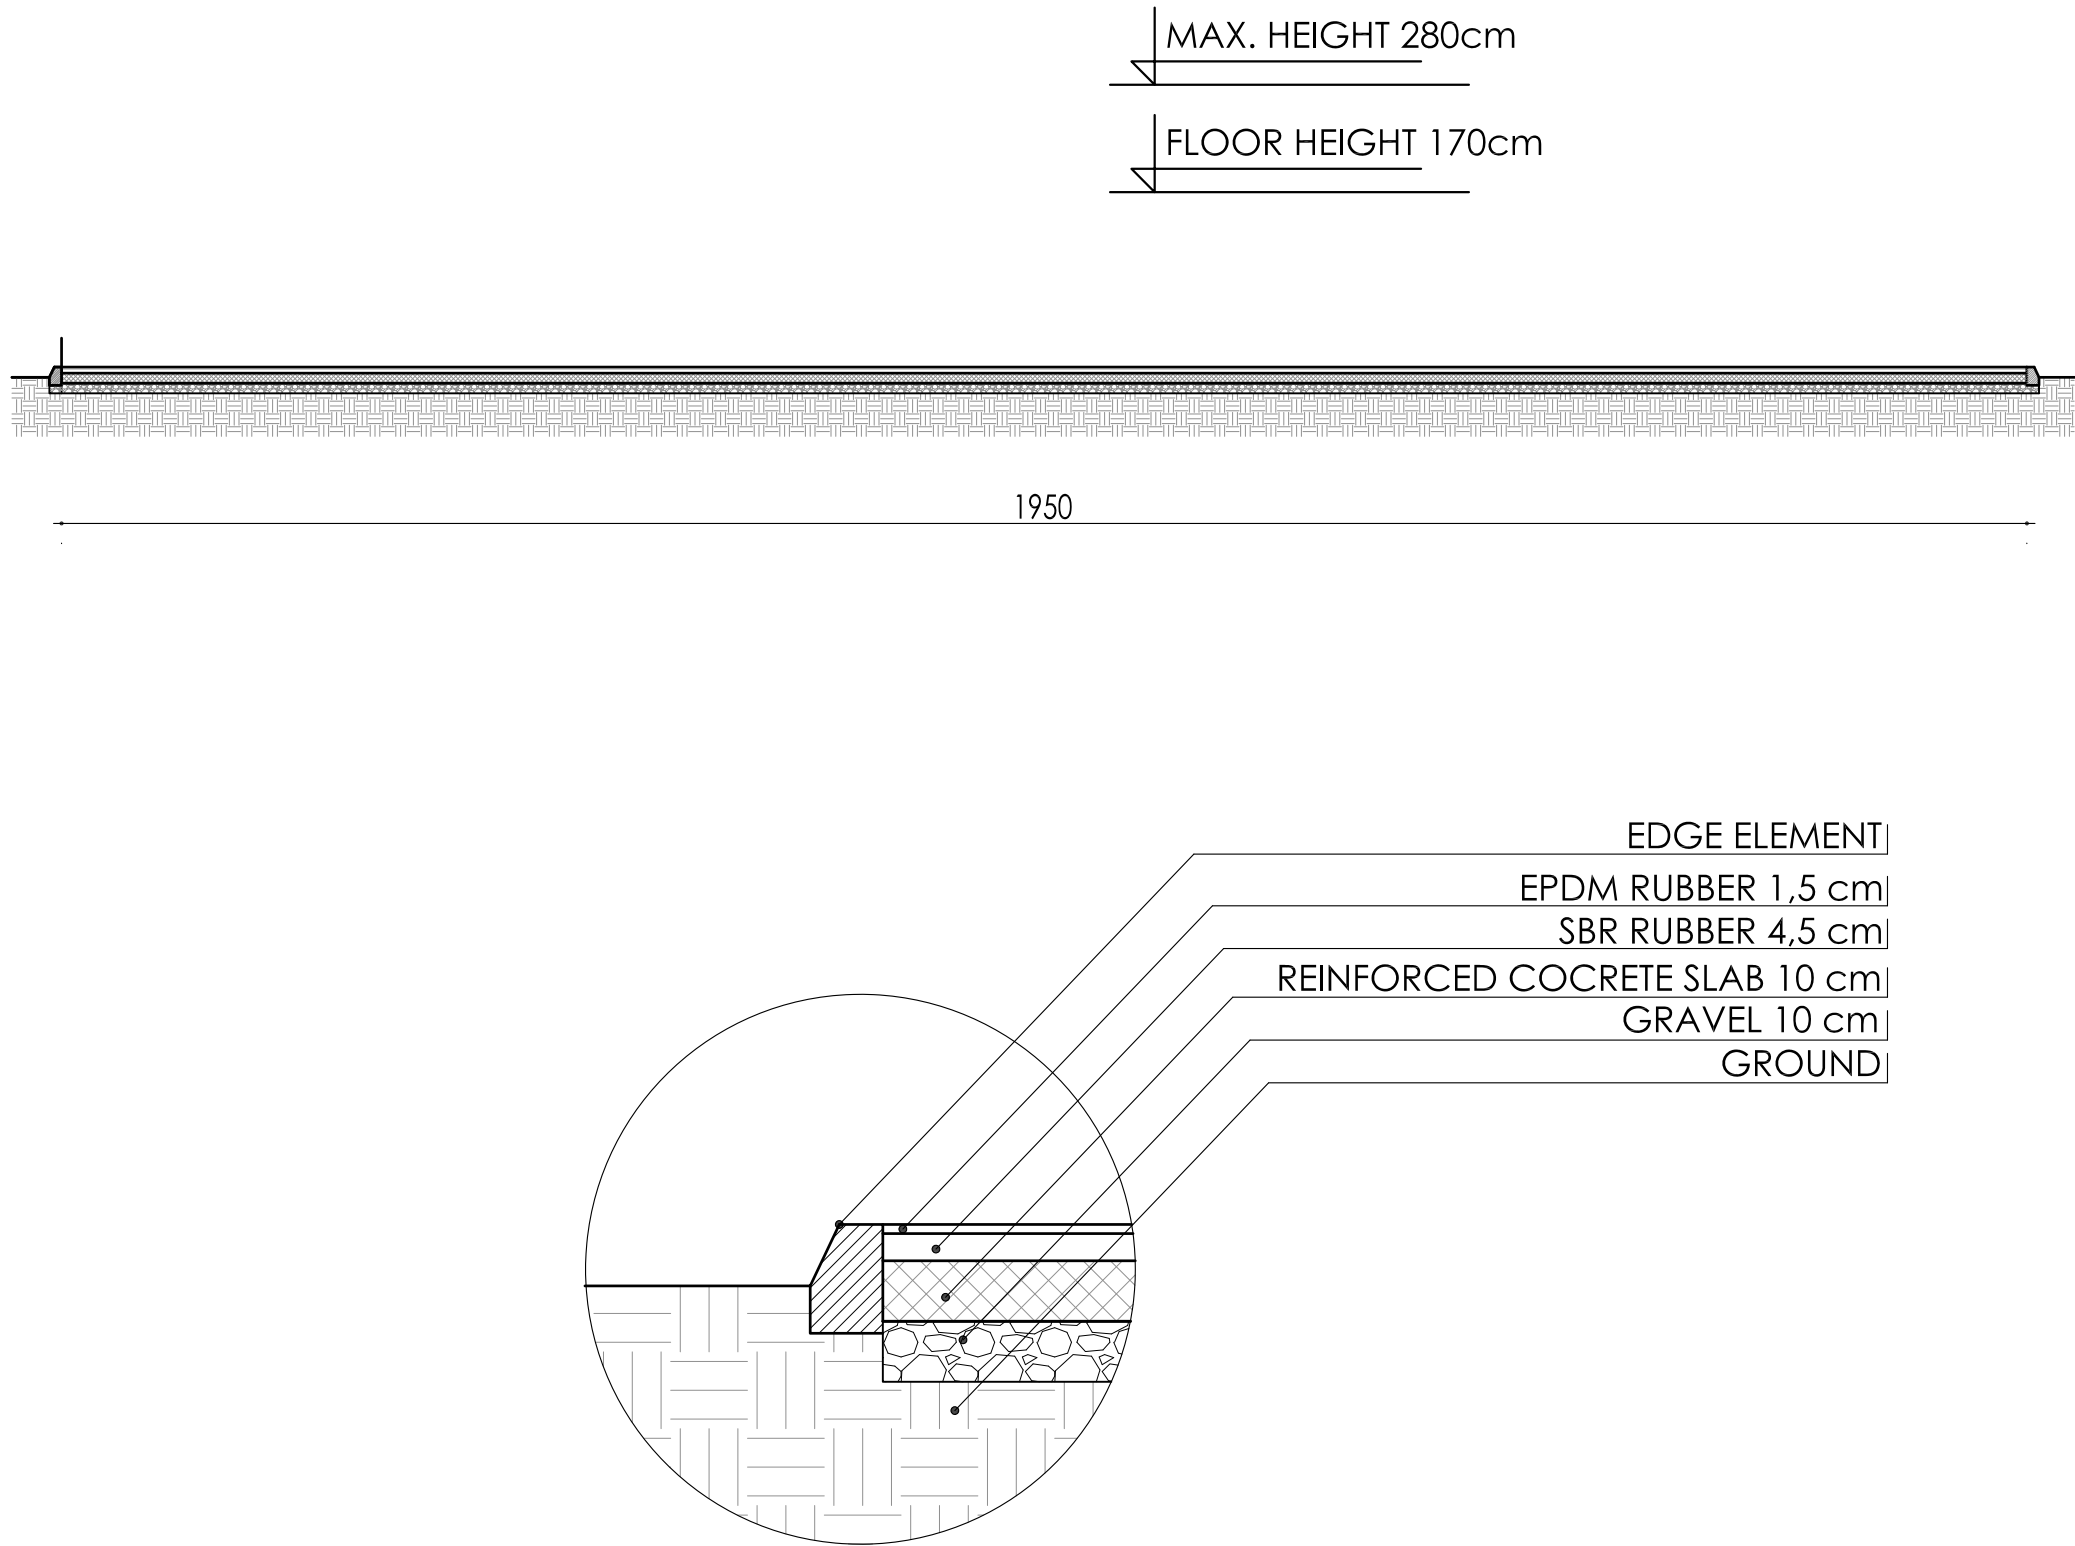

PROJECT TITLE:
CHILDREN PLAYGROUND

CITY/MUNICIPALITY:
BELGRADE

LOCATION-NAME OF THE PLAYGROUND:
LAZAREVAC

BENEFICIARY:
Ministry of Youth and Sports



CLIENT:

Ministry of Finance, Department
for Contracting and Financing of
EU Funded Programmes (CFCU)

CONSULTANT:
iC consulenten Ziviltechniker GesmbH
 a member of IC group



DESIGN:
arch. MARKO STOJČIĆ

CONTENT: **SECTION**

SCALE: 1:75

DATE: AUGUST 2018

PAGE: 1.4.3

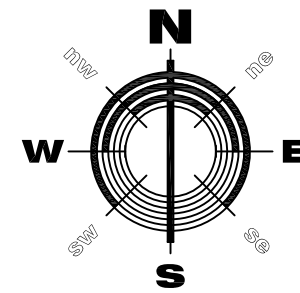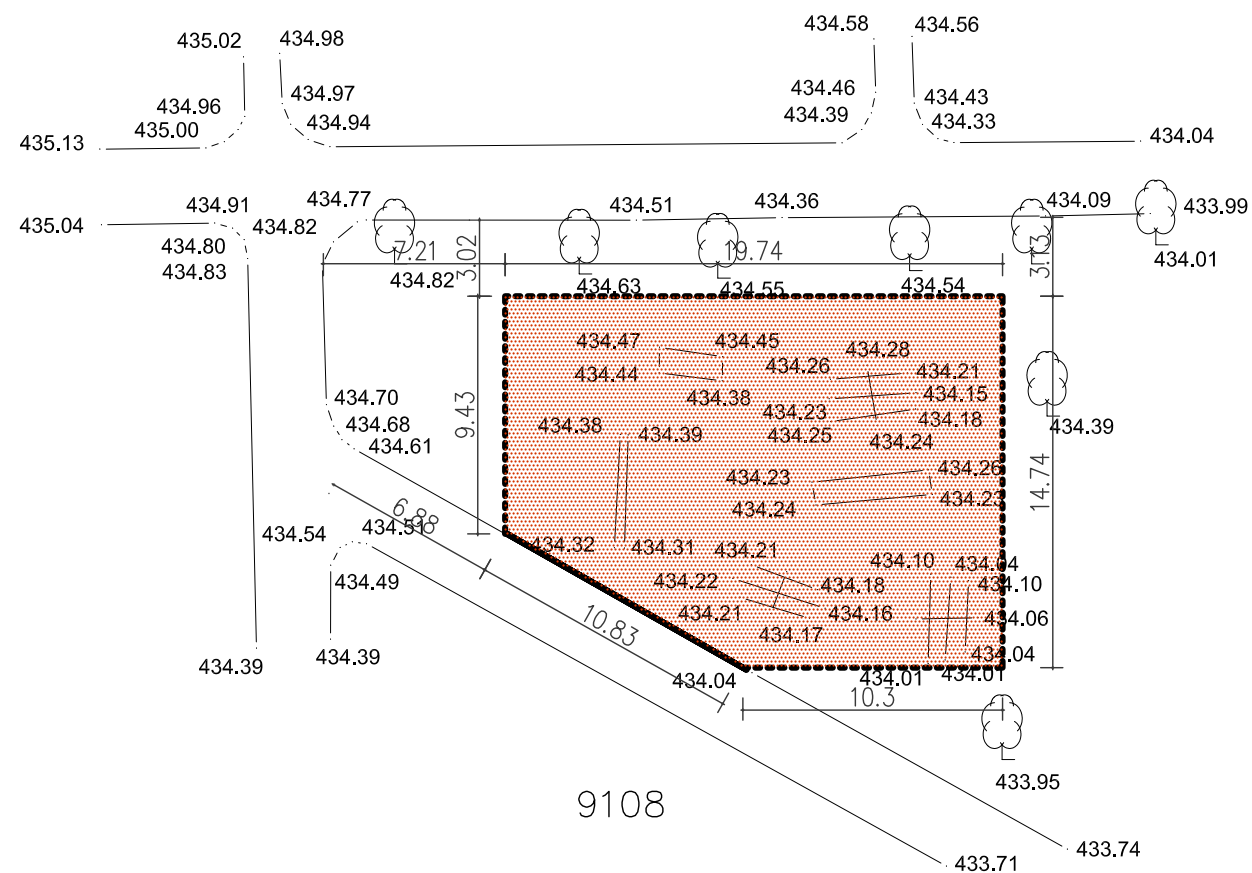

PROJECT TITLE:
CHILDREN PLAYGROUND

CITY/MUNICIPALITY:
VRANJE

LOCATION-NAME OF THE PLAYGROUND:
4 Jul street

BENEFICIARY:
Ministry of Youth and Sports



CLIENT:

**Ministry of Finance, Department
for Contracting and Financing of
EU Funded Programmes (CFCU)**

CONSULTANT:
iC consulenten Ziviltechniker GesmbH



DESIGN:
arch. MARKO STOJČIĆ


CONTENT: CADASTRAL PLAN

SCALE: 1:300

DATE: AUGUST 2018

PAGE: 2.1.1



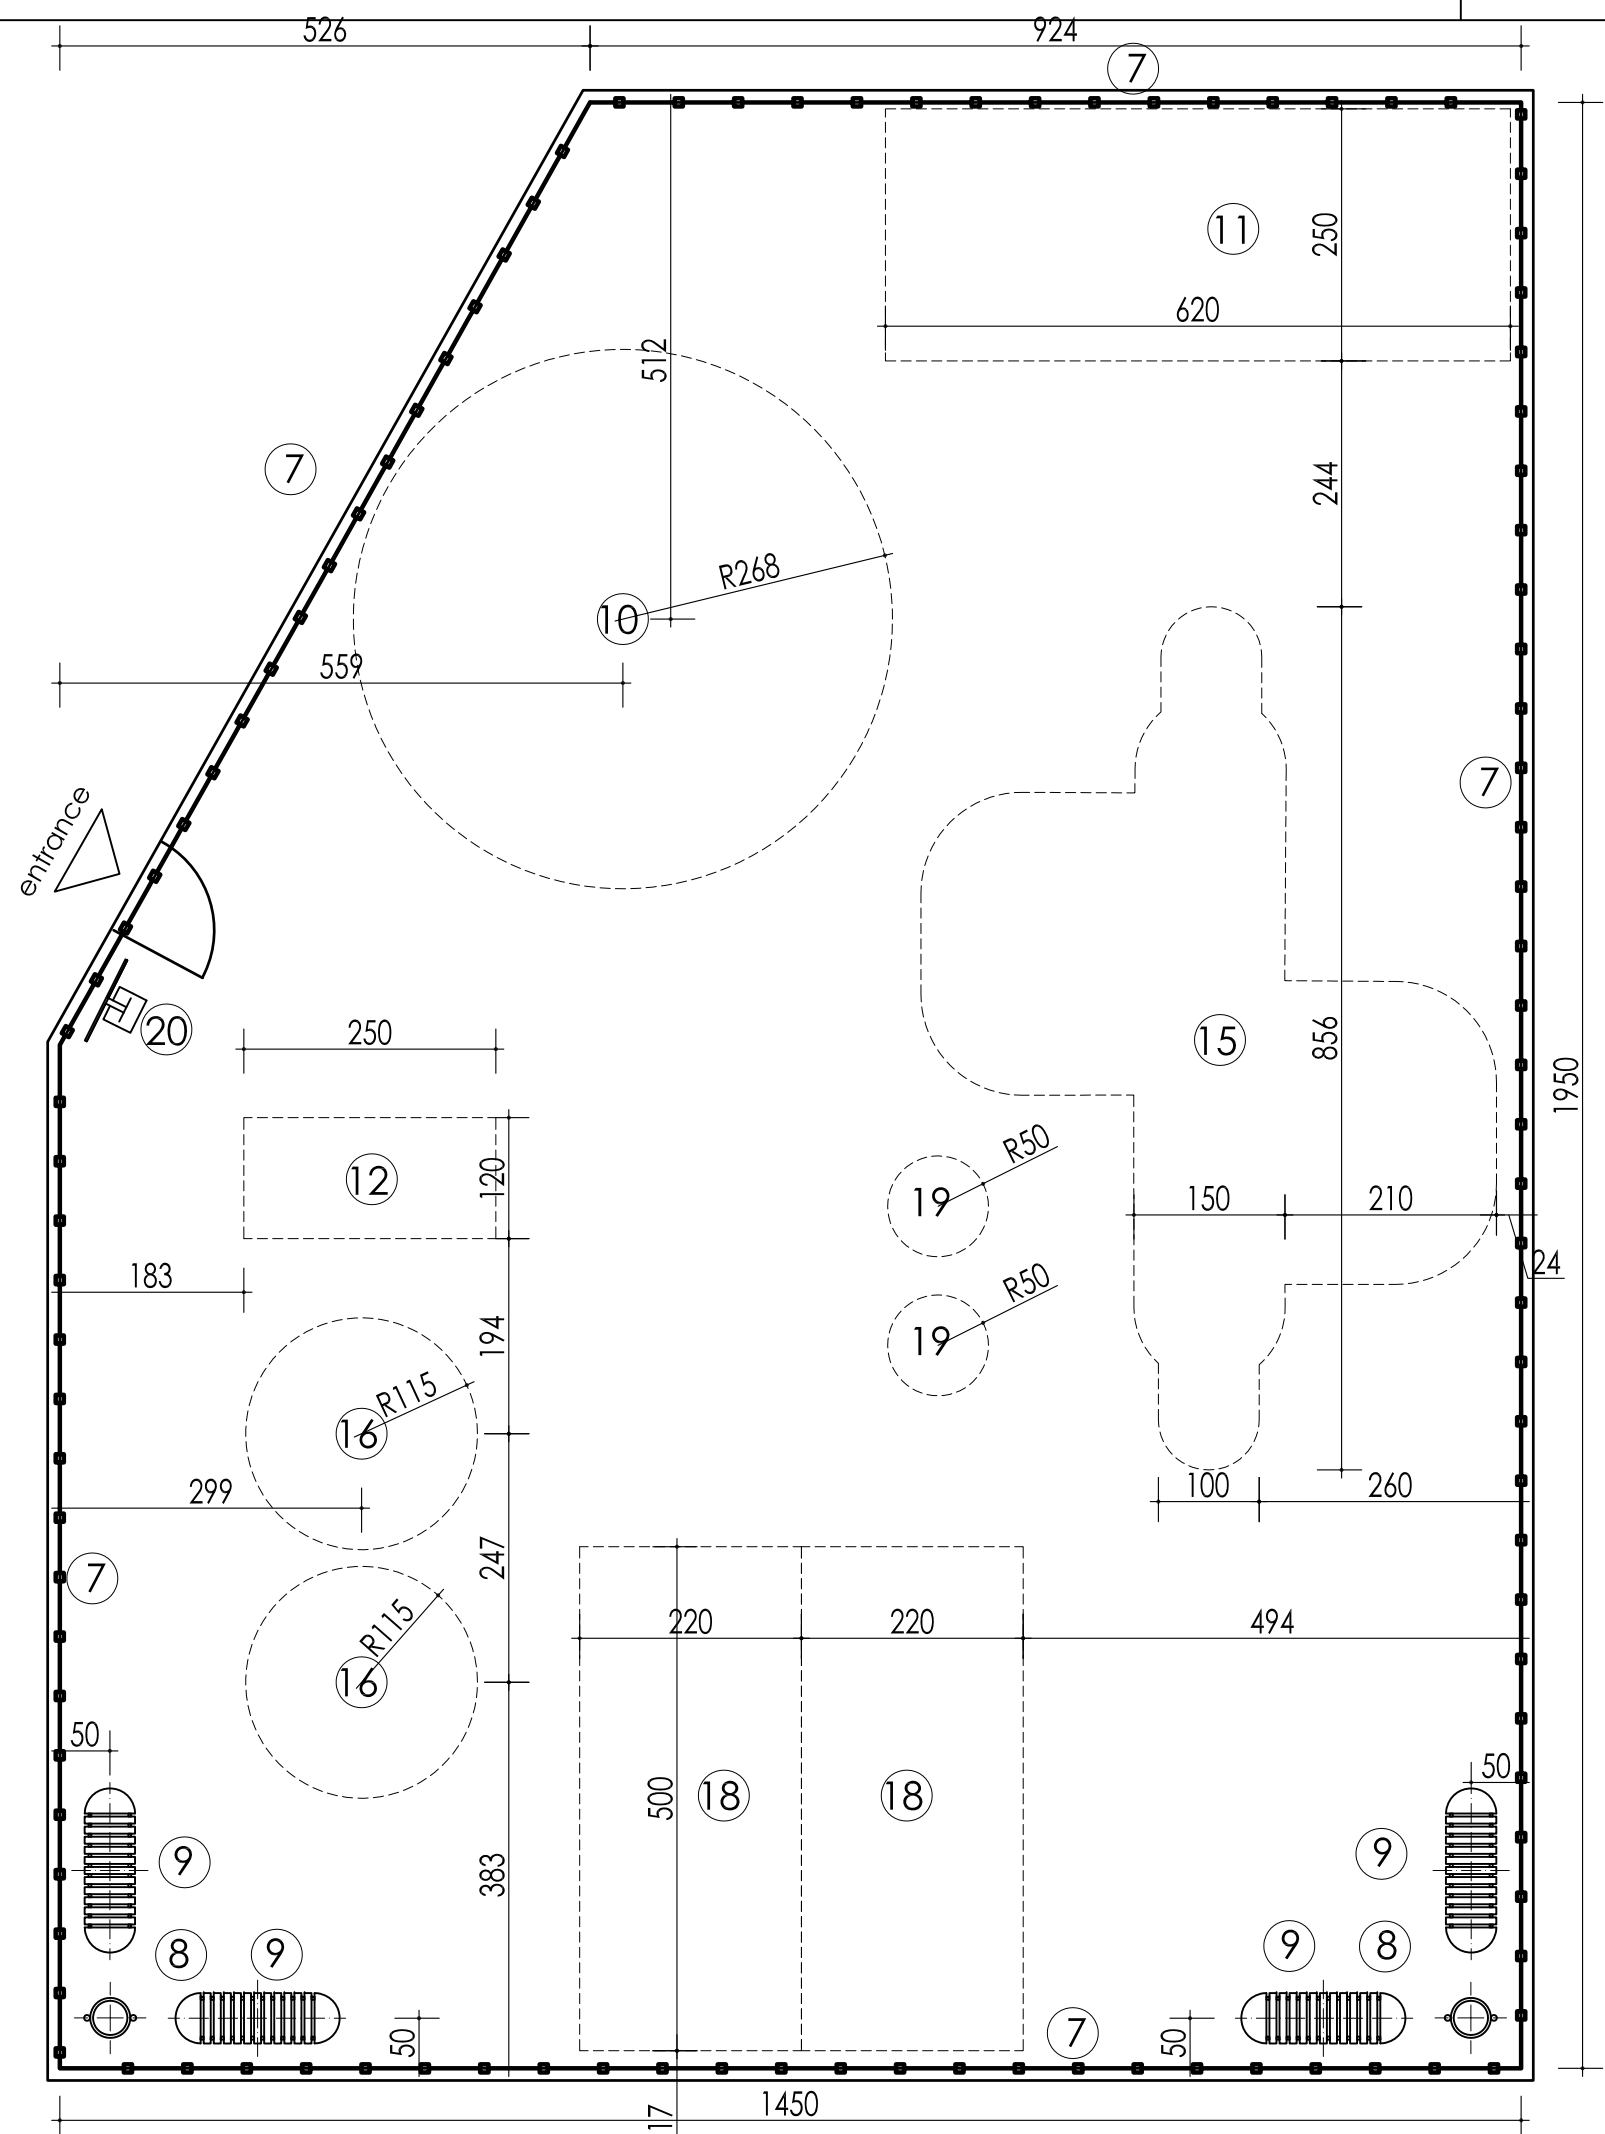

Quantities		
1	Demolition	266 m ²
2	Ground works	63,2 m ³
3	gravel under layer	266 m ²
4	Reinforced concrete	258,2 m ²
5	Safety surface rubber	258,2 m ²
6	Edge concrete el.	65 m
7	Steel fence	65 m
8	Trash cans	2 pcs.
9	Benches	4 pcs.
10	Panel carousel	1 pcs.
11	Swing	1 pcs.
12	Wooden house	1 pcs.
13	Steel climbing band	0 pcs.
14	Slide house	0 pcs.
15	Multi slide house	1 pcs.
16	Spring toy	2 pcs.
17	See saw on springs	0 pcs.
18	See saw	2 pcs.
19	Rubber toy	2 pcs.
20	Information board	1 pcs.

PROJECT TITLE:
CHILDREN PLAYGROUND

CITY/MUNICIPALITY:
VRANJE

LOCATION-NAME OF THE PLAYGROUND:
4 Jul street

BENEFICIARY:
Ministry of Youth and Sports



Република Србија
МИНИСТАРСТВО
ОМЛАДИНЕ
И СПОРТА

CLIENT:

Ministry of Finance, Department
for Contracting and Financing of
EU Funded Programmes (CFCU)

CONSULTANT:
iC consulenten Ziviltechniker GesmbH

 a member of IC group

DESIGN:
arch. MARKO STOJČIĆ

CONTENT: PLAYGROUND DISPOSITION

SCALE:1:75

DATE:AUGUST 2018

PAGE:2.1.2

PROJECT TITLE:
CHILDREN PLAYGROUND

CITY/MUNICIPALITY:
VRANJE

LOCATION-NAME OF THE PLAYGROUND:
4 Jul street

BENEFICIARY:
Ministry of Youth and Sports



CLIENT:

Ministry of Finance, Department
for Contracting and Financing of
EU Funded Programmes (CFCU)

CONSULTANT:
iC consulenten Ziviltechniker GesmbH





DESIGN:
arch. MARKO STOJČIĆ

CONTENT: SECTION


SCALE: 1:75

DATE: AUGUST 2018

PAGE: 2.1.3

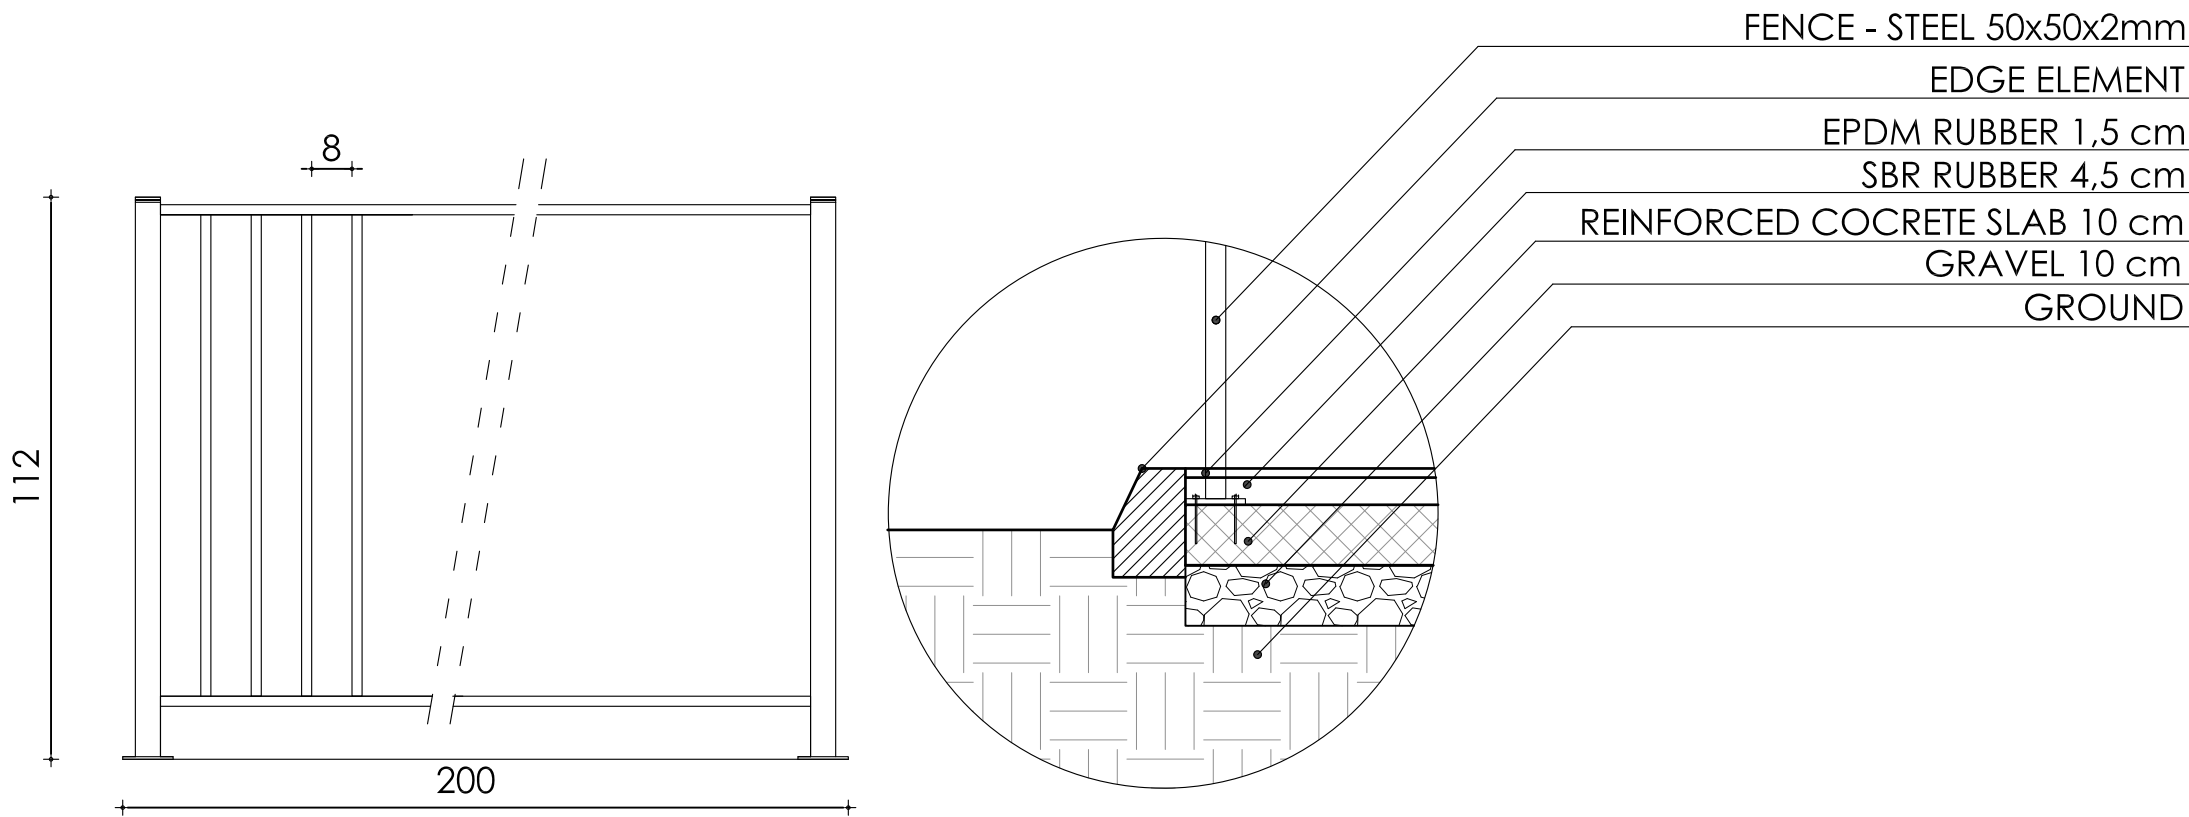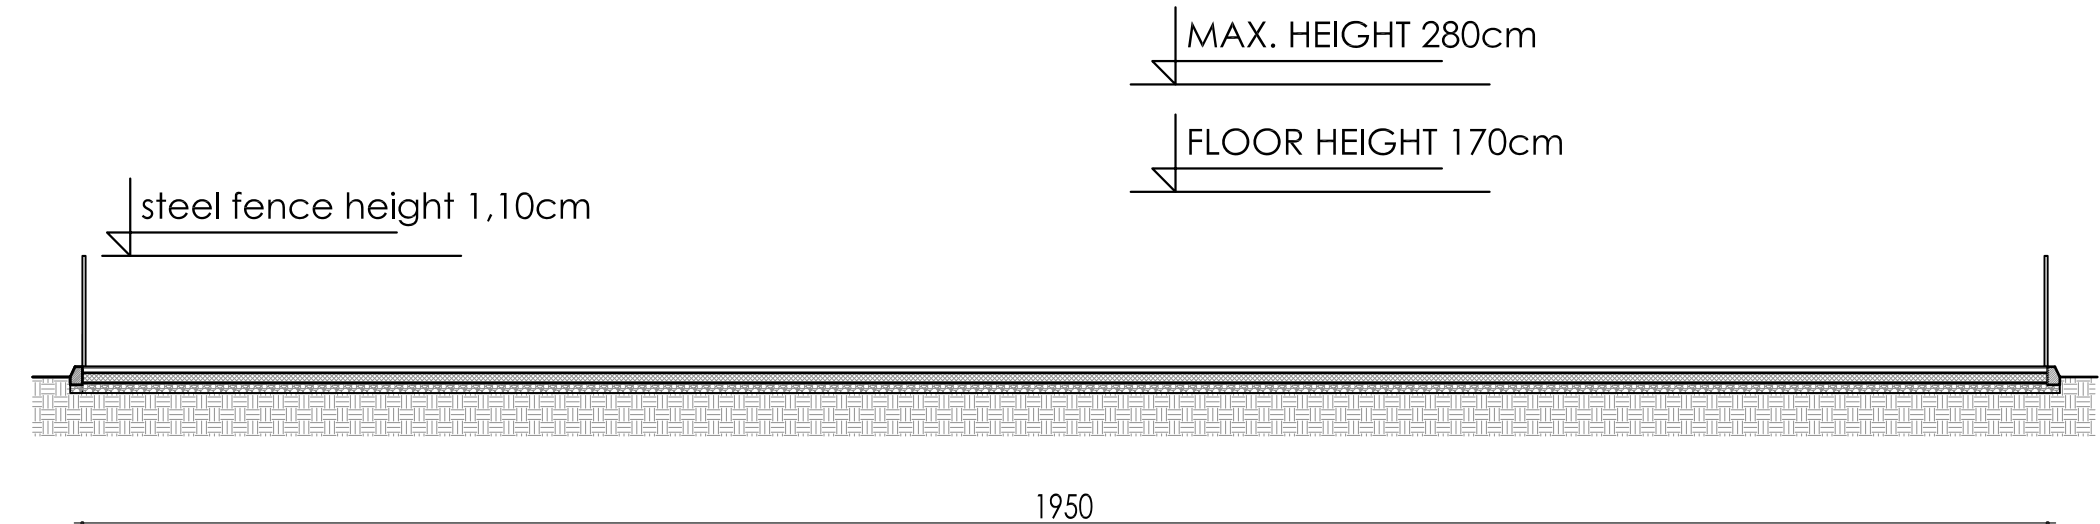

FENCE - ELEVATION

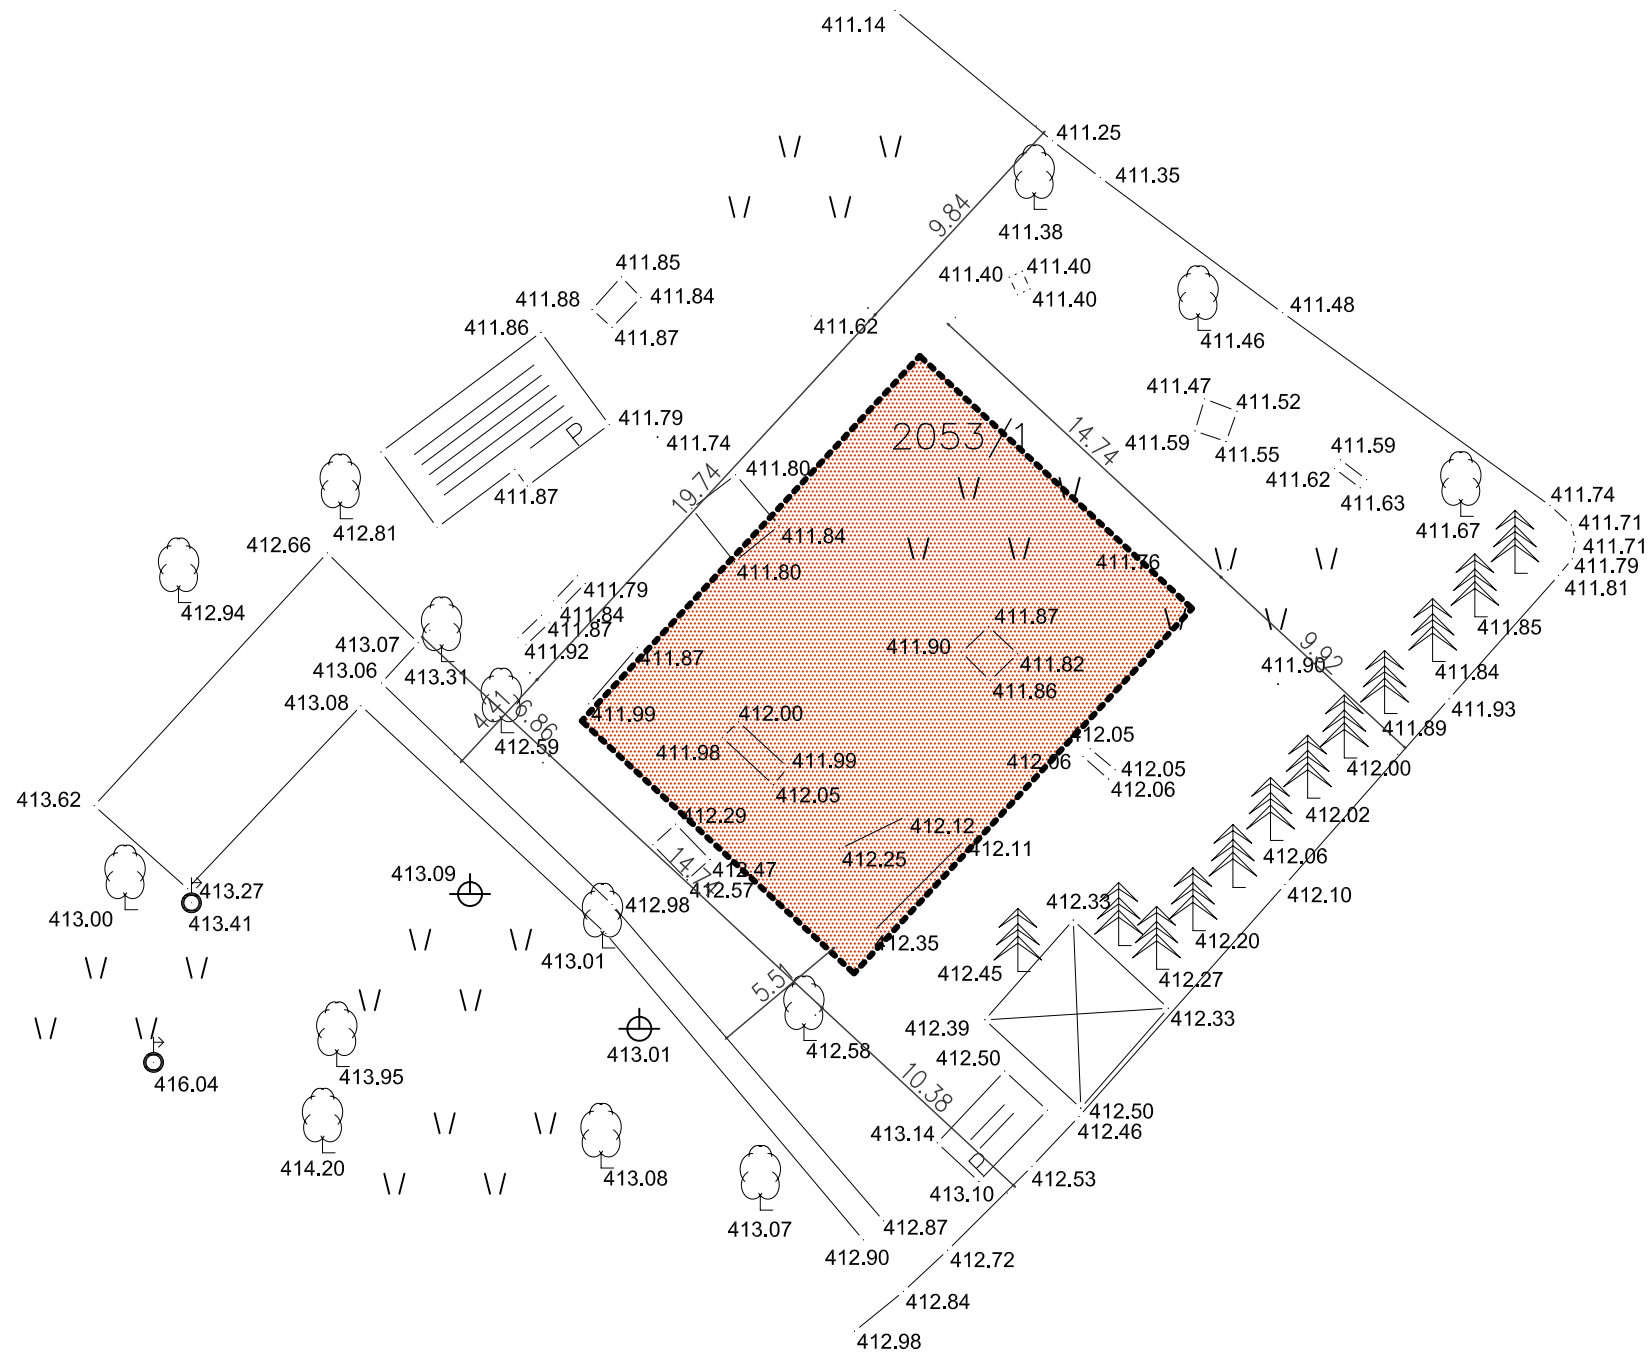

PROJECT TITLE:
CHILDREN PLAYGROUND

CITY/MUNICIPALITY:
VRANJE

LOCATION-NAME OF THE PLAYGROUND:
**Kralja Petra street-Vranjska
banja**

BENEFICIARY:
Ministry of Youth and Sports



CLIENT:

**Ministry of Finance, Department
for Contracting and Financing of
EU Funded Programmes (CFCU)**

CONSULTANT:
iC consulenten Ziviltechniker GesmbH





DESIGN:
arch. MARKO STOJČIĆ

CONTENT: **CADASTRAL PLAN**

SCALE: **1:300**

DATE: **AUGUST 2018**

PAGE: **2.2.1**

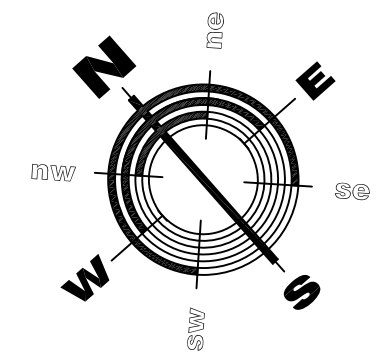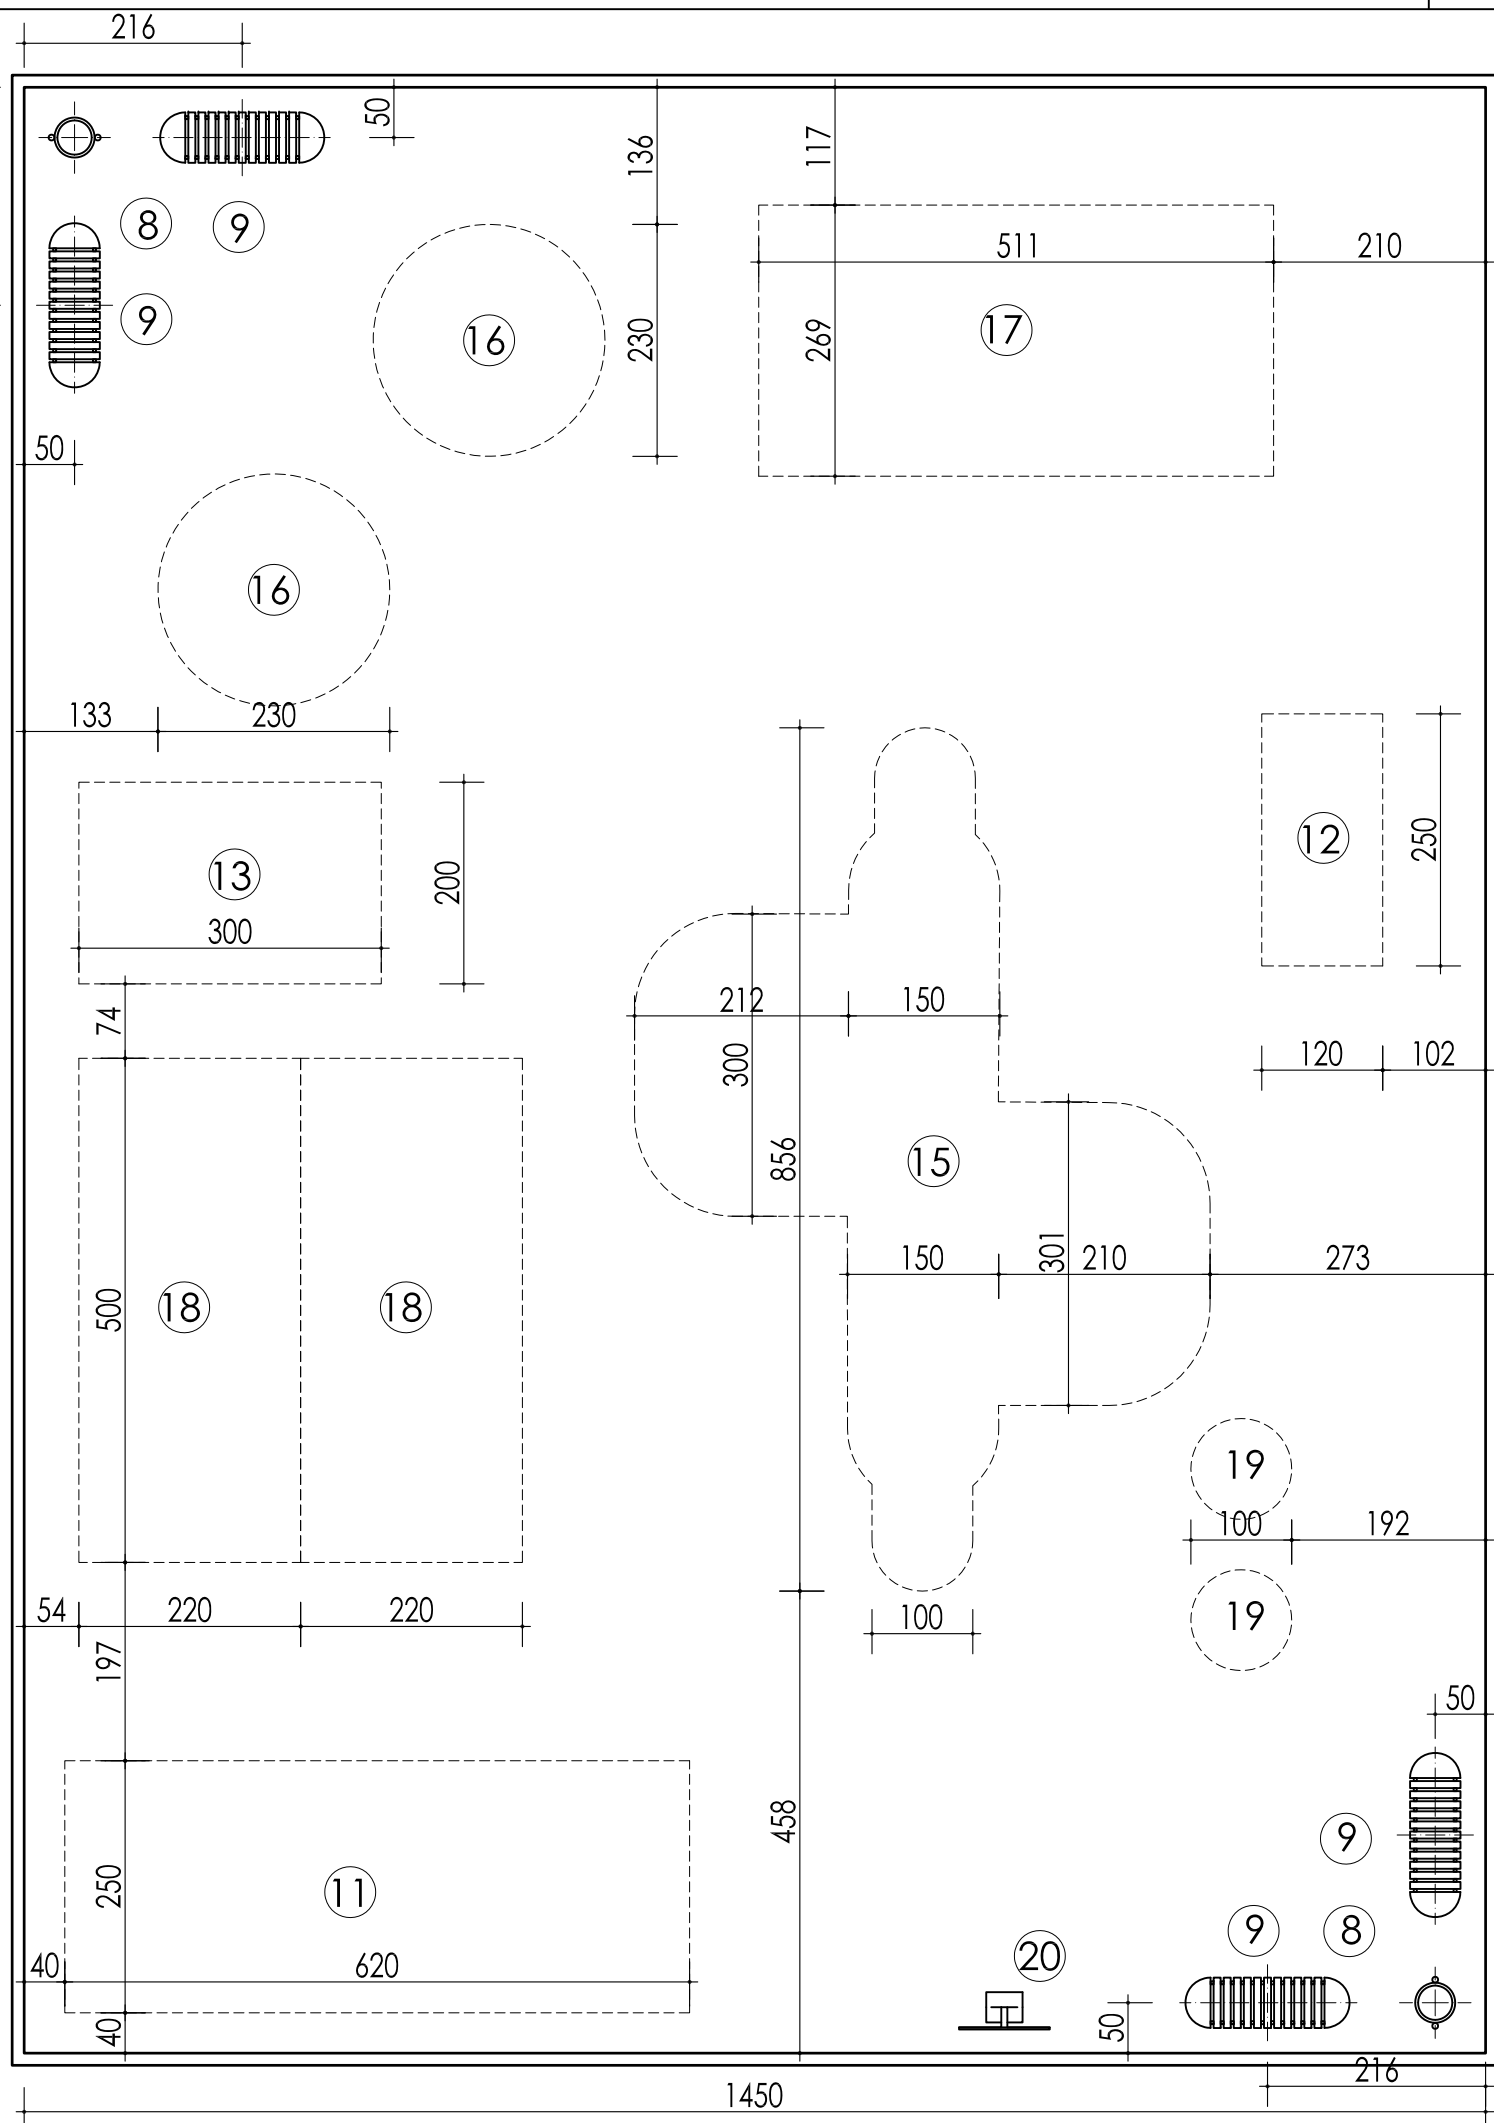

Quantities		
1	Demolition	291,00 m ²
2	Ground works	68,26 m ³
3	gravel under layer	291,00m ²
4	Reinforced concrete	282.75m ²
5	Safety surface rubber	282.75m ²
6	Edge concrete el.	68.48 m
7	Steel fence	0 m
8	Trash cans	2 pcs.
9	Benches	4 pcs.
10	Panel carousel	0 pcs.
11	Swing	1 pcs.
12	Wooden house	1 pcs.
13	Steel climbing band	1 pcs.
14	Slide house	0 pcs.
15	Multi slide house	1 pcs.
16	Spring toy	2 pcs.
17	See saw on springs	1 pcs.
18	See saw	2 pcs.
19	Rubber toy	2 pcs.
20	Information board	1 pcs.

PROJECT TITLE:
CHILDREN PLAYGROUND

CITY/MUNICIPALITY:
VRANJE

LOCATION-NAME OF THE PLAYGROUND:
Kralja Petra street-Vranjska
banja

BENEFICIARY:
Ministry of Youth and Sports



Република Србија
МИНИСТАРСТВО
ОМЛАДИНЕ
И СПОРТА

CLIENT:

Ministry of Finance, Department
for Contracting and Financing of
EU Funded Programmes (CFCU)

CONSULTANT:
iC consulenten Ziviltechniker GesmbH

 a member of IC group

DESIGN:
arch. MARKO STOJČIĆ

CONTENT: PLAYGROUND DISPOSITION



SCALE:1:75

DATE:AUGUST 2018

PAGE:2.2.2



MAX. HEIGHT 280cm
FLOOR HEIGHT 170cm

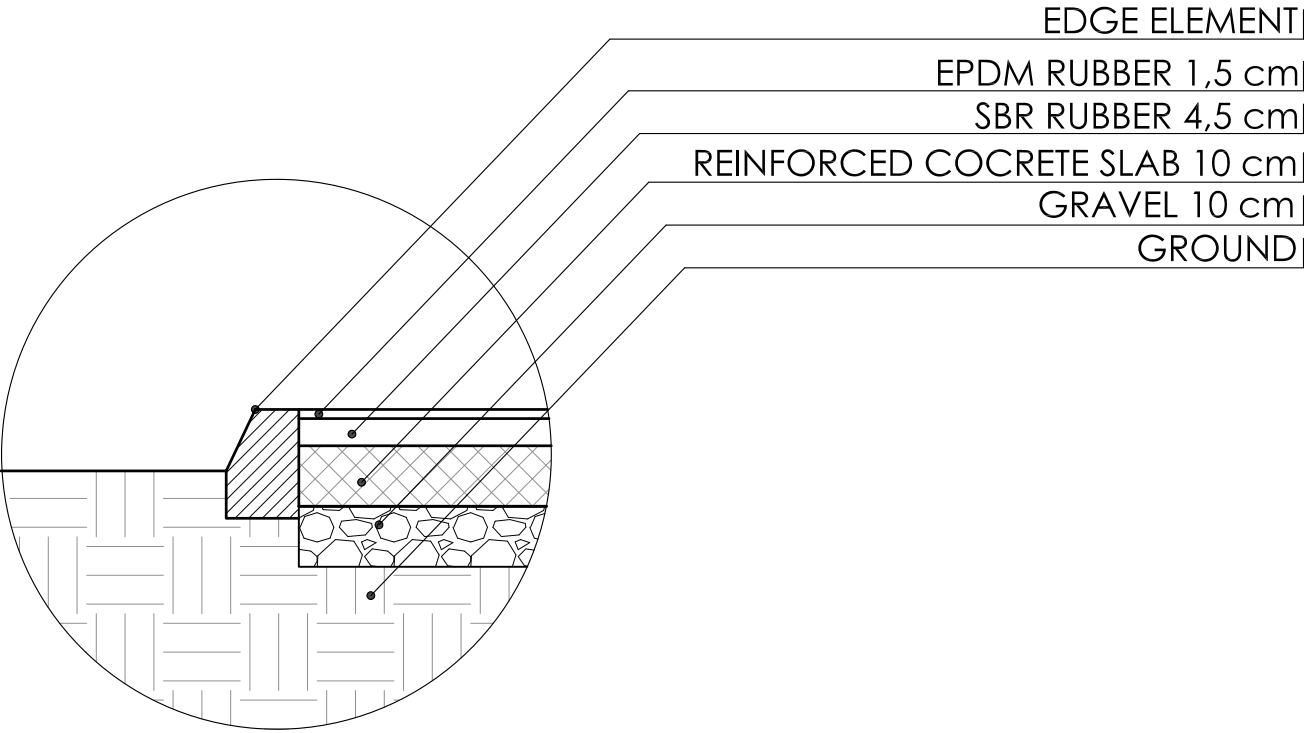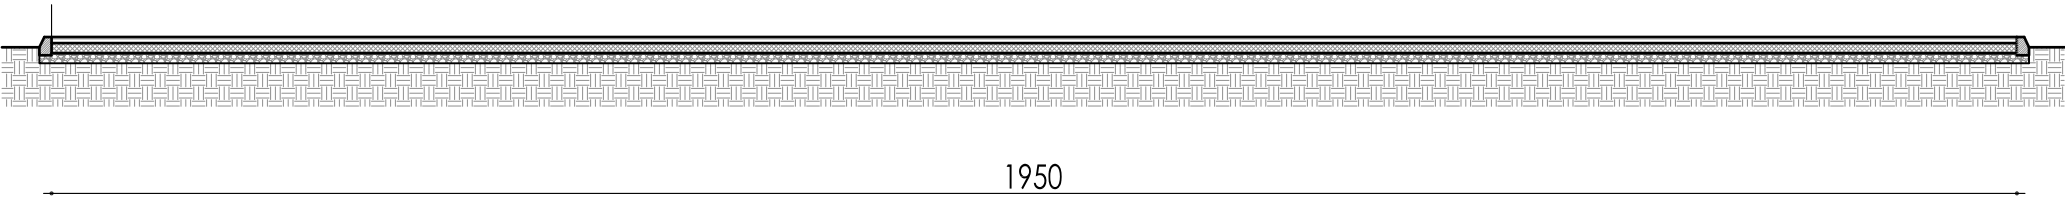

PROJECT TITLE:
CHILDREN PLAYGROUND

CITY/MUNICIPALITY:
VRANJE

LOCATION-NAME OF THE PLAYGROUND:
**Kralja Petra street-Vranjska
banja**

BENEFICIARY:
Ministry of Youth and Sports



CLIENT:

**Ministry of Finance, Department
for Contracting and Financing of
EU Funded Programmes (CFCU)**

CONSULTANT:
iC consulenten Ziviltechniker GesmbH



DESIGN:
arch. MARKO STOJČIĆ

CONTENT: **SECTION**

SCALE: **1:75**

DATE: **AUGUST 2018**

PAGE: **2.2.3**