


ČVOR X.2.

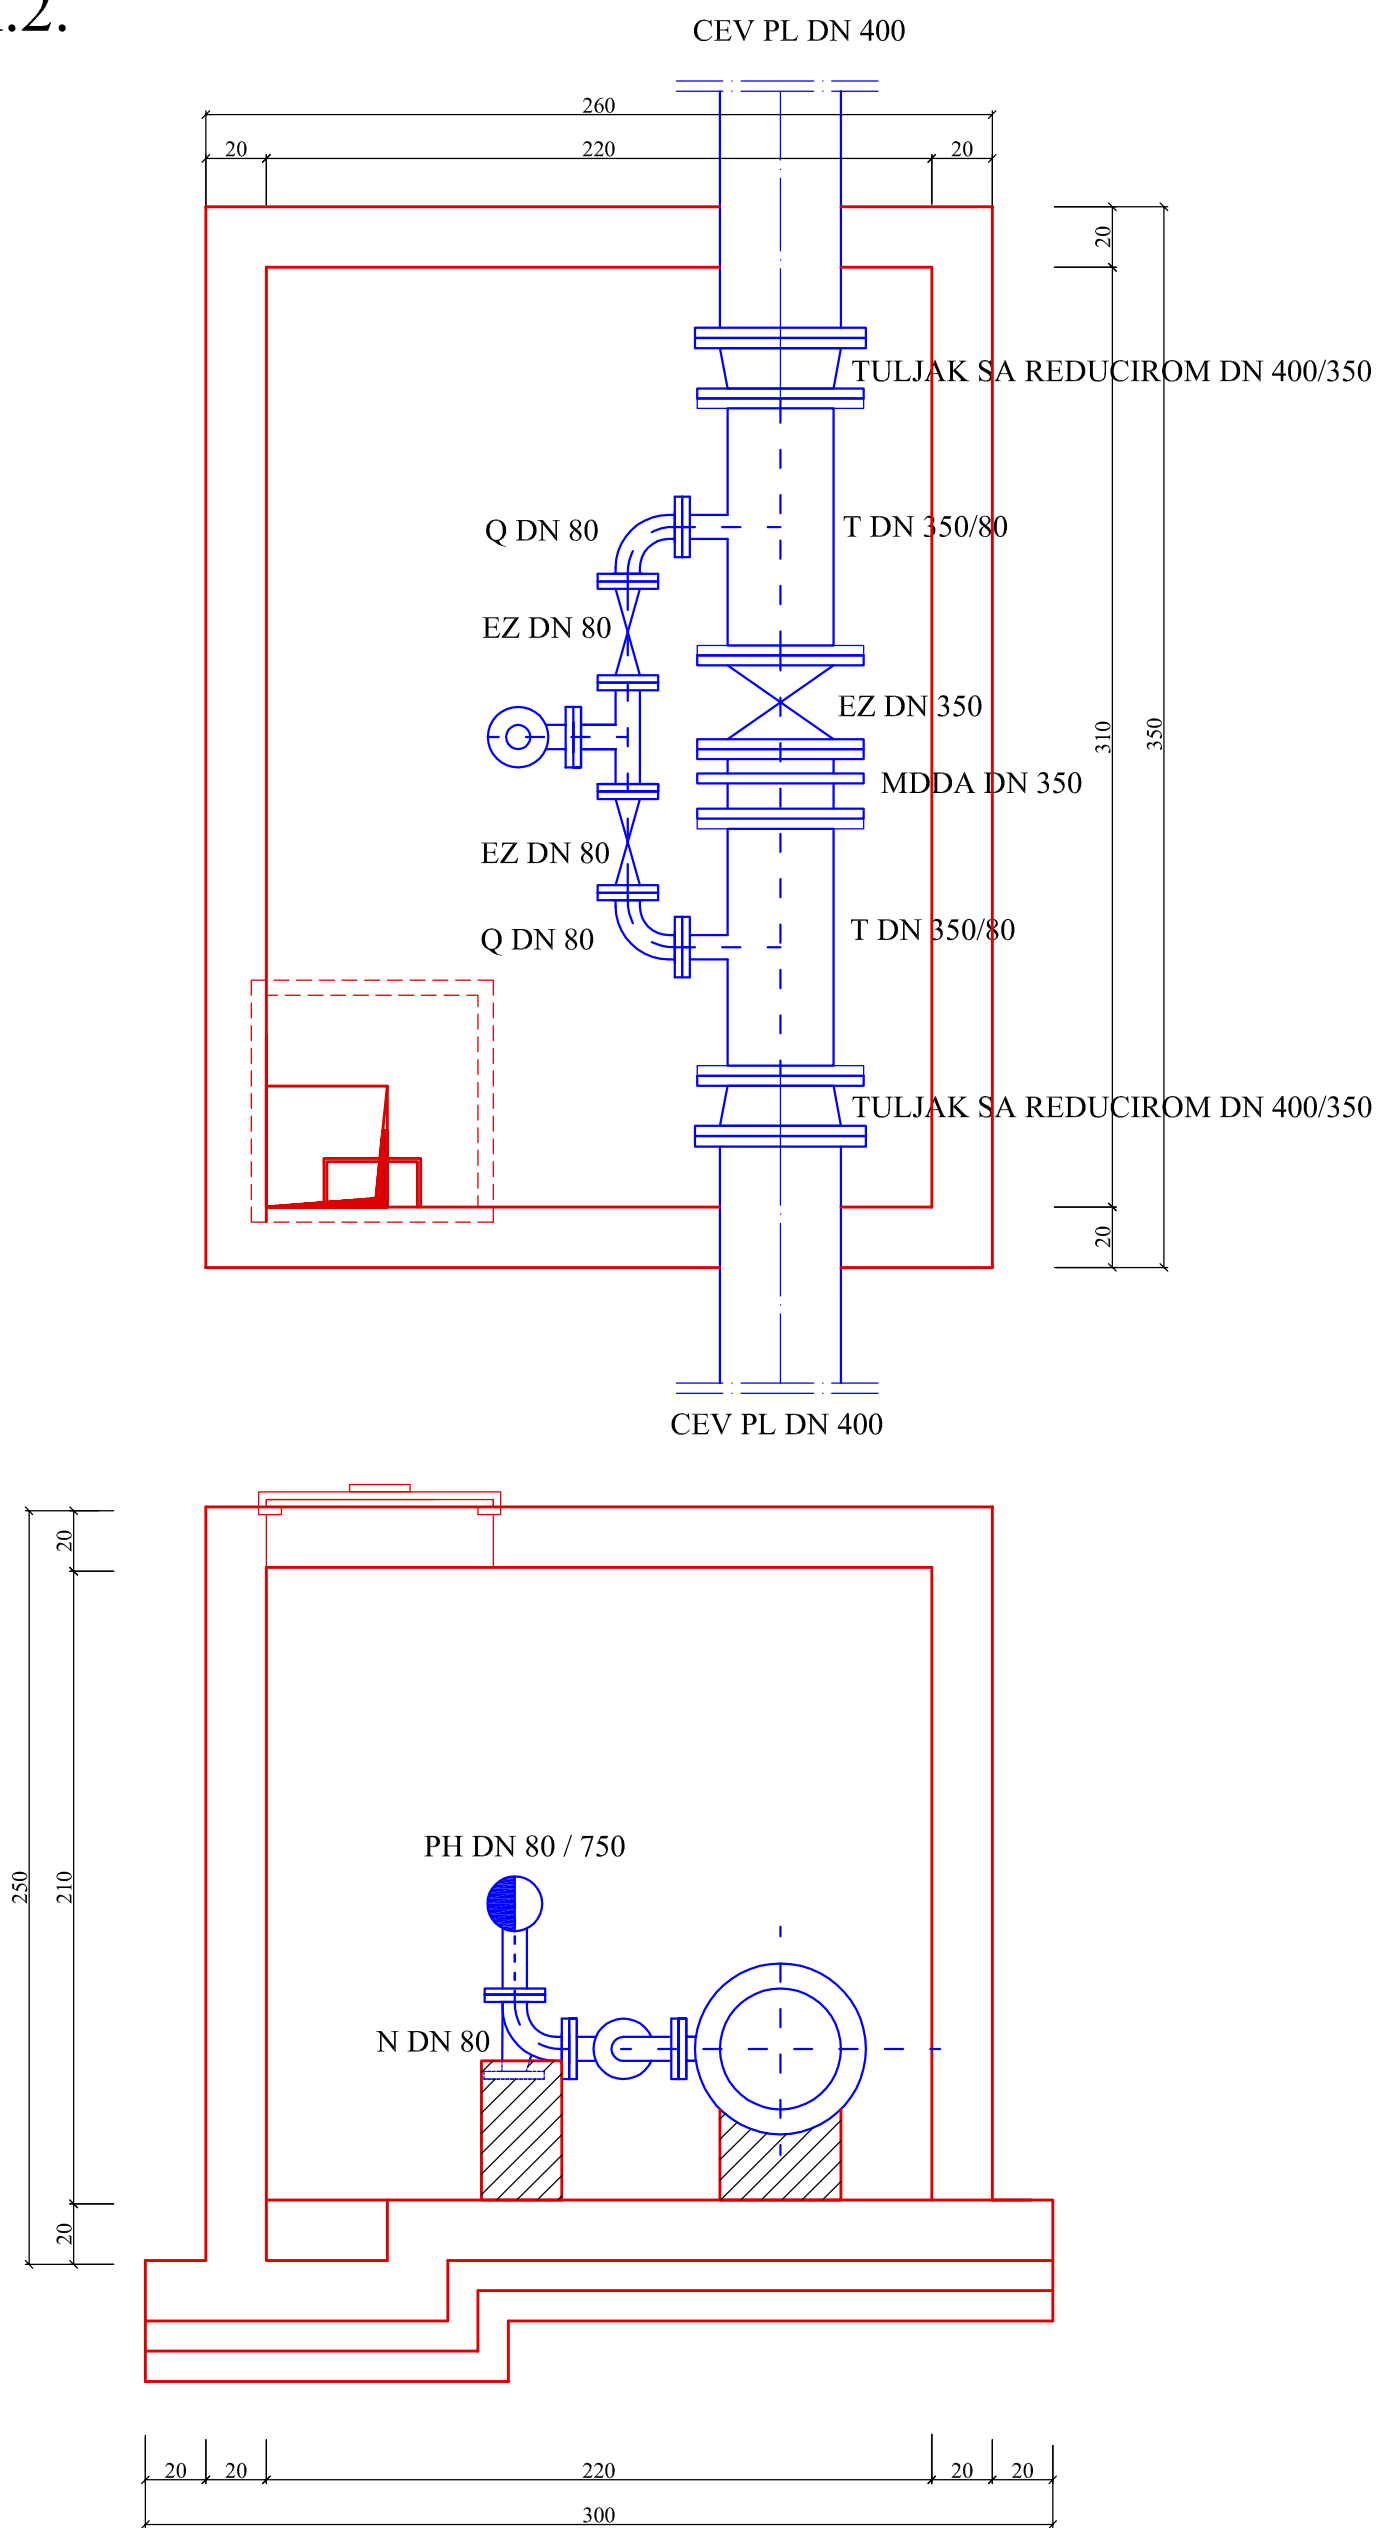

R = 1 : 25